


JUBILEE CHAPEL - FORECOURT WORKS

760 GOODWOOD ROAD PASADENA SA 5042

PRELIMINARY

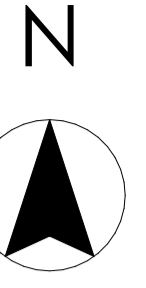

DRAWING LIST

NO.	DRAWING NAME
B00	COVER, LOCATION & WORKS PLAN
B01	DEMOLITION FLOOR PLAN
B02	PROPOSED FLOOR PLAN
B03	WATER FEATURE AND CANOPY DETAILS 1A
B04	WATER FEATURE AND CANOPY DETAILS 1A

SITE ESTABLISHMENT - SENSITIVE SITE
 THE SITE IS AN OPERATING FUNERAL CHAPEL. CONSTRUCTION IS TO BE UNDERTAKEN OUTSIDE OF OPERATIONAL HOURS.
WORKING HOURS
 REFER TO SPECIFICATIONS
 ADDITIONAL WORKING HOURS CAN BE AGREED BASED ON TIMING OF FUNERALS TO BE ORGANISED WITH BUILDING OWNER.
 DAILY TOUCH BASE WITH OWNER WILL BE REQUIRED TO DETERMINE UPCOMING SITE FUNERALS AND EVENTS AND PLANNED CONSTRUCTION WORKS SO ALL PARTIES ARE AWARE OF SENSITIVE ACTIVITIES.
 THE CONSTRUCTION SITE IS LOCATED AT THE MAIN ENTRANCE OF AN OPERATIONAL FUNERAL CHAPEL AND SHOULD BE KEPT CLEAN AND TIDY AT ALL TIMES.
 EXISTING TOILETS CAN BE USED - THESE ARE TO BE KEPT CLEAN AND TIDY
 CAR PARKS ARE AVAILABLE AROUND THE SITE BUT THE CAR PARK IMMEDIATELY ADJACENT THE CHAPELS SHOULD NOT BE USED
 SITE OFFICE IS TO BE CONFINED TO THE WORK AREA OR SITE YARD
 DELIVERIES SHOULD BE MADE TO SITE BEFORE 10.00AM. LATE OR CRITICALLY TIMED DELIVERIES NEED TO BE COMMUNICATED TO THE OWNER.
 CONSTRUCTION SITE IS TO BE A NON-SMOKING SITE. SMOKING CAN OCCUR IN DESIGNATED SMOKING AREAS WITHIN THE PARK.
 MUSIC AND LANGUAGE. DUE TO SENSITIVE NATURE OF VISITORS MUSIC IS NOT TO BE PLAYED ON SITE AND LANGUAGE IS TO BE KEPT CLEAN.
 THE JUBILEE CHAPELS ARE HERITAGE LISTED - WHERE EXISTING BUILDING FABRIC IS REMAINING IT MUST BE PROTECTED - ANY FIXING INTO STONE WALLS IS TO BE CONFIRMED WITH THE ARCHITECT BEFORE PROCEEDING.

NOTES

AREAS OF WORK



SITE ESTABLISHMENT
PROPOSED SITE FENCING
CRITICAL BUILDING ACCESS
 SITE FENCING TO BE PROVIDED AROUND THE CENTRAL AREA OF WORKS FOR PUBLIC SAFETY AND VISUAL BARRIER. SITE FENCE TO BE EXTENDED WHEN WALKWAY WORKS ARE BEING UNDERTAKEN.
 SURROUNDING WALKWAY ARE GENERALLY TO REMAIN CLEAR FOR PUBLIC ACCESS.
 WORKS OUTSIDE THE CENTRAL FENCED AREA ARE TO BE PLANNED AND PROGRAMMED WITH CLEAR TIMEFRAMES OF WORKS TO ALLOW CONTINUATION OF OPERATION OF THE CHAPELS.
 CLOSURE OF CRITICAL BUILDING ACCESS SHOULD BE MINIMISED AND REQUIRES PLANNING TO ENSURE ALTERNATE ACCESS AND TIME FOR APPROPRIATE COMMUNICATION.
 SITE FENCING TO BE COVERED IN PAIN OPAQUE SHADE CLOTH TO ACT AS VISUAL BARRIER. OWNER WILL PROVIDE ADDITIONAL SIGNAGE TO AID COMMUNICATION WITH PUBLIC.
 FENCED SITE YARD CAN BE SETUP IN THE CAR PARK TO THE EAST OF THE WORKS

PRELIMINARY

Studio S2 Architects Pty Ltd
 347 Unley Road Malvern SA 5061
 (08) 7231 5470
 studio@s2architects.com.au
 www.s2architects.com.au



GENERAL NOTES
 Verify all dimensions and levels on site prior to construction. Do not scale drawings.
 The copyright of this drawing remains the property of S2 Architects Pty Ltd and may not be used, sold, transferred, copied or reproduced in whole or in part in any matter or form without the agreement of S2 Architects Pty Ltd.

Rev	Date	Description
P02	19/01/2026	CONSULTANT ISSUE
A	1/05/2026	

PROJECT
 JUBILEE CHAPEL - FORECOURT WORKS
SITE ADDRESS
 760 GOODWOOD ROAD PASADENA SA 5042
CLIENT
 CENTENNIAL PARK CEMETERY

DRAWING TITLE			
JUBILEE CHAPEL - FORECOURT WORKS			
SCALE	@ A1	DATE	1/05/2026
PROJECT NO.	22020	DRAWN BY	S2
DRAWING NO.	22020-ARCHITECTURE-B00	REVISION	A

DEMOLITION NOTES

CONFIRM EXTENT OF DEMOLITION ON SITE BEFORE COMMENCEMENT

CONFIRM ALL EXISTING SERVICE LOCATIONS BEFORE COMMENCEMENT


REFER TO SERVICES DRAWINGS FOR DEMOLISHED AND RELOCATED SERVICES

MAKE GOOD ALL REMAINING ELEMENTS AND PROVIDE CLEAR INTERFACE WITH NEW FEATURES

NOTE: DRAWING CONTAINS COLOUR - PRINT DRAWING IN COLOUR TO UNDER FULL EXTENT OF DEMOLITION. THIS NOTE IS RED

ALL EXISTING BUILDING AND SITE ELEMENTS TO BE PROTECTED DURING WORKS

OF PARTICULAR IMPORTANCE IS THE EXTERNAL STONE WALLS AND CONCRETE COLUMNS. THESE FOR PART OF THE HERITAGE LISTING AND ARE FINISHED MATERIALS THERE DIFFICULT TO PATCH IF DAMAGED.

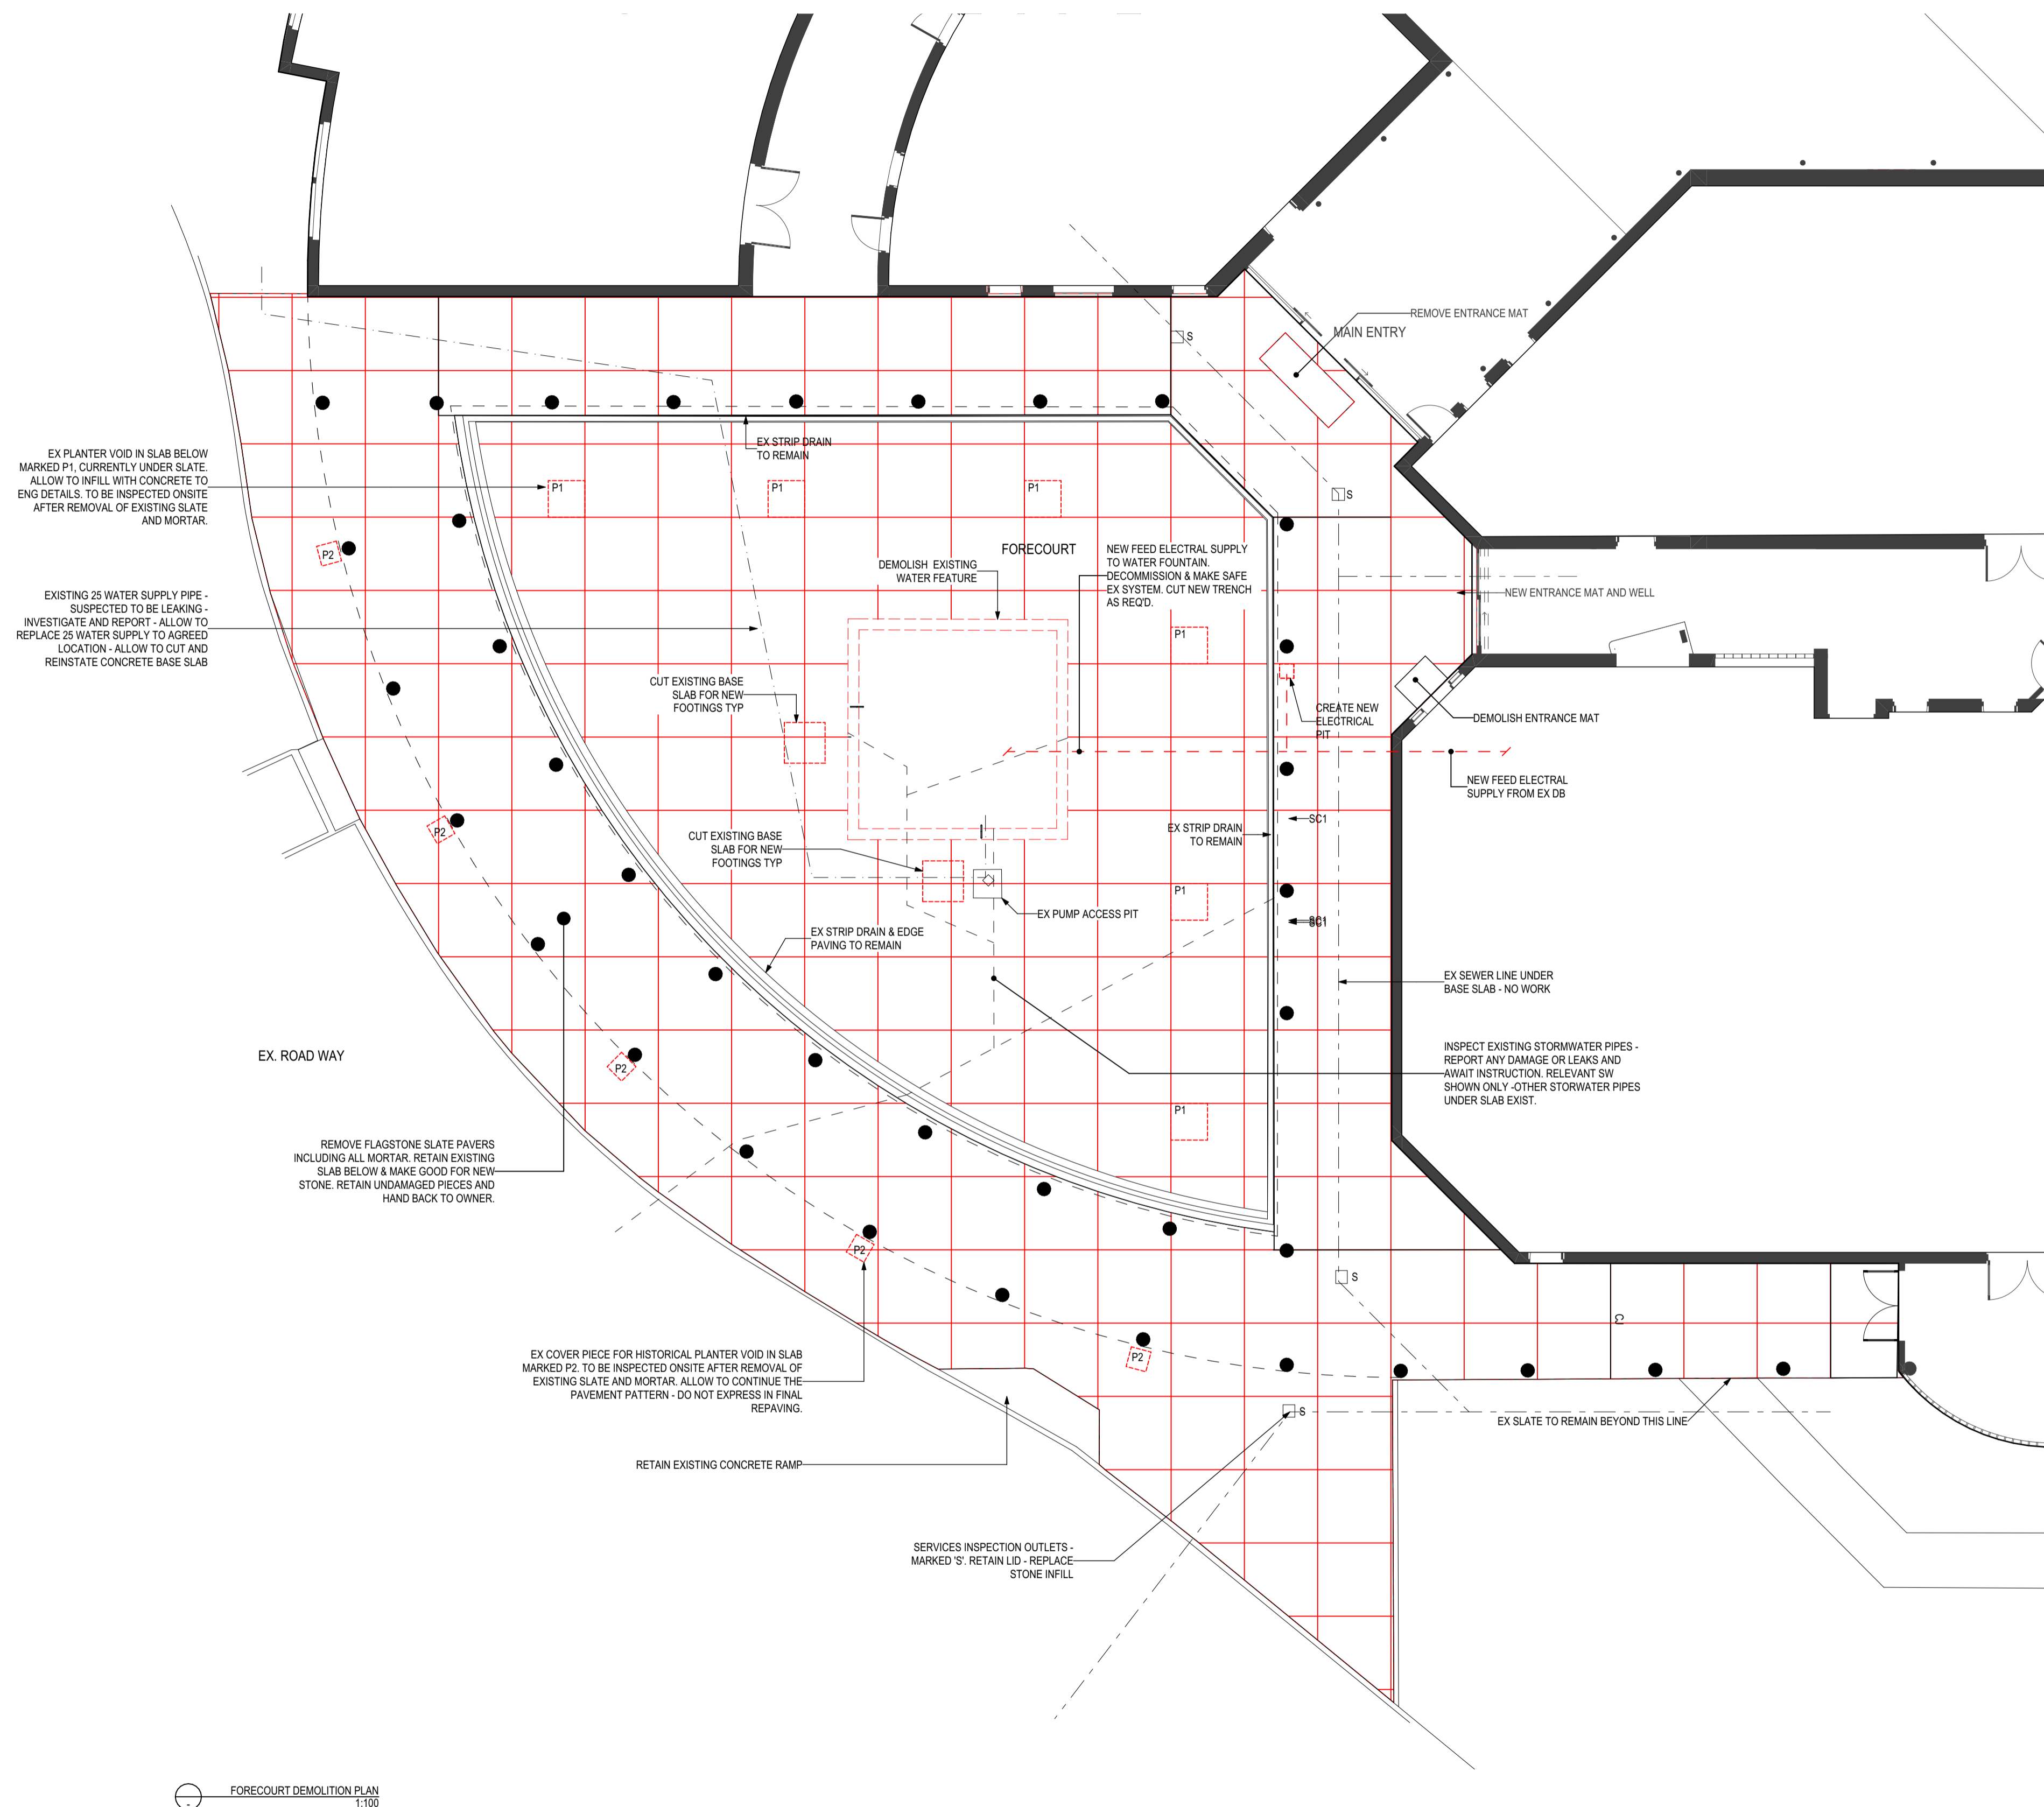

FORECOURT DEMOLITION PLAN
1:100

PRELIMINARY

Studio S2 Architects Pty Ltd
347 Unley Road Malvern SA 5061
(08) 7231 5470
studio@s2architects.com.au
www.s2architects.com.au



GENERAL NOTES


Verify all dimensions and levels on site prior to construction. Do not scale drawings. The copyright of this drawing remains the property of S2 Architects Pty Ltd and may not be used, sold, transferred, copied or reproduced in whole or in part in any matter or form without the agreement of S2 Architects Pty Ltd.

Rev	Date	Description
02	31/05/2023	PLANNING - HERITAGE RESPONSE
P02	19/01/2026	CONSULTANT ISSUE
A	1/05/2026	

Rev	Date	Description

Rev	Date	Description


Rev	Date	Description

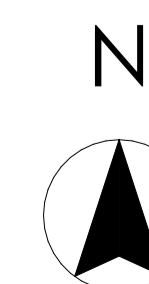

PROJECT
JUBILEE CHAPEL - FORECOURT WORKS
SITE ADDRESS
760 GOODWOOD ROAD PASADENA SA 5042
CLIENT
CENTENNIAL PARK CEMETERY

DRAWING TITLE
DEMOLITION FLOOR PLAN


SCALE	@ A1	DATE	1/05/2026
PROJECT NO.	22020	DRAWN BY	S2
DRAWING NO.	22020-ARCHITECTURE-B01	REVISION	A

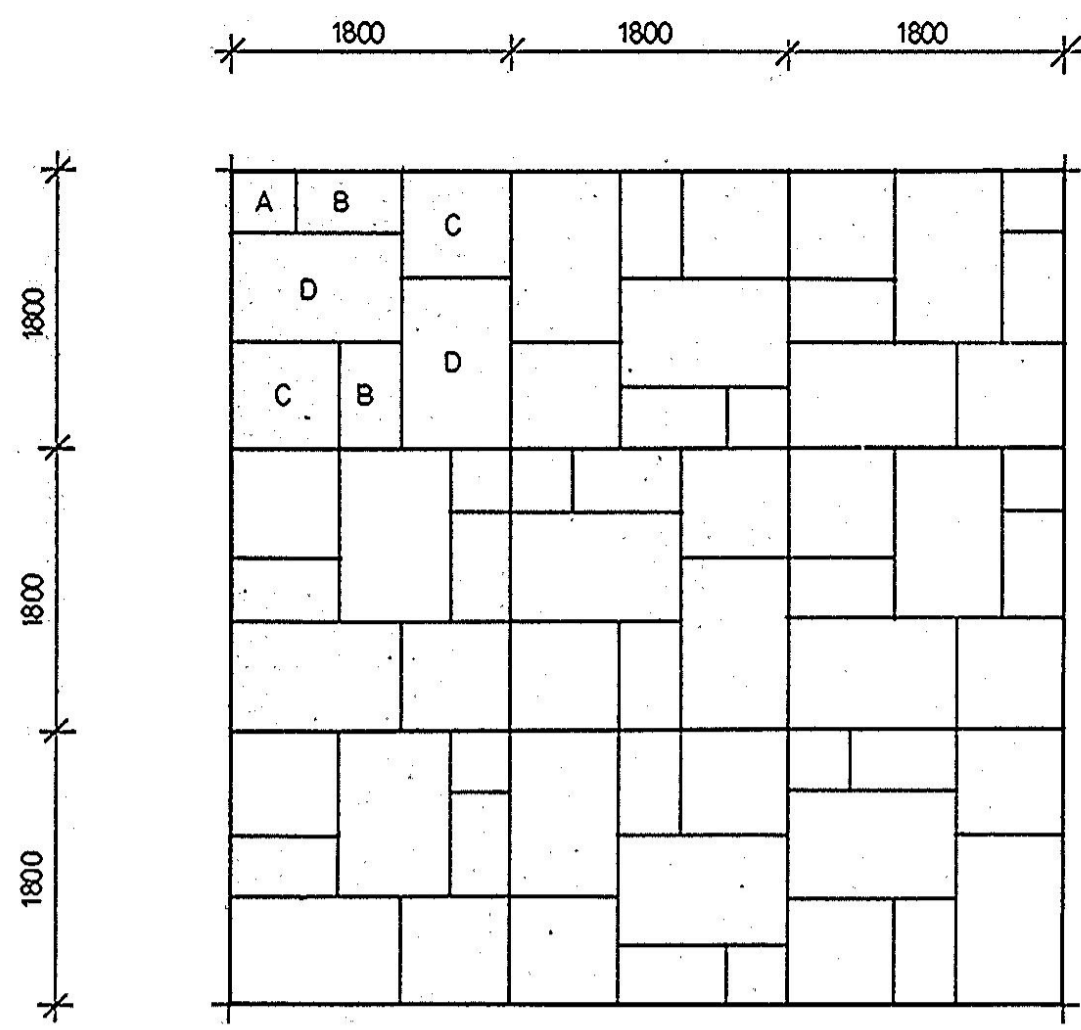

FLAGSTONE PATTERN LAYOUT

Scale 1:50
Pattern Repeat at 5.4 metres

- SIZES & LAYOUT TO MATCH EXISTING. CONFIRM SIZES ON SITE PRIOR TO ORDERING.**
- A** - 390 x 390 mm
 - B** - 390 x 690 mm
 - C** - 690 x 690 mm
 - D** - 1090 x 690 mm

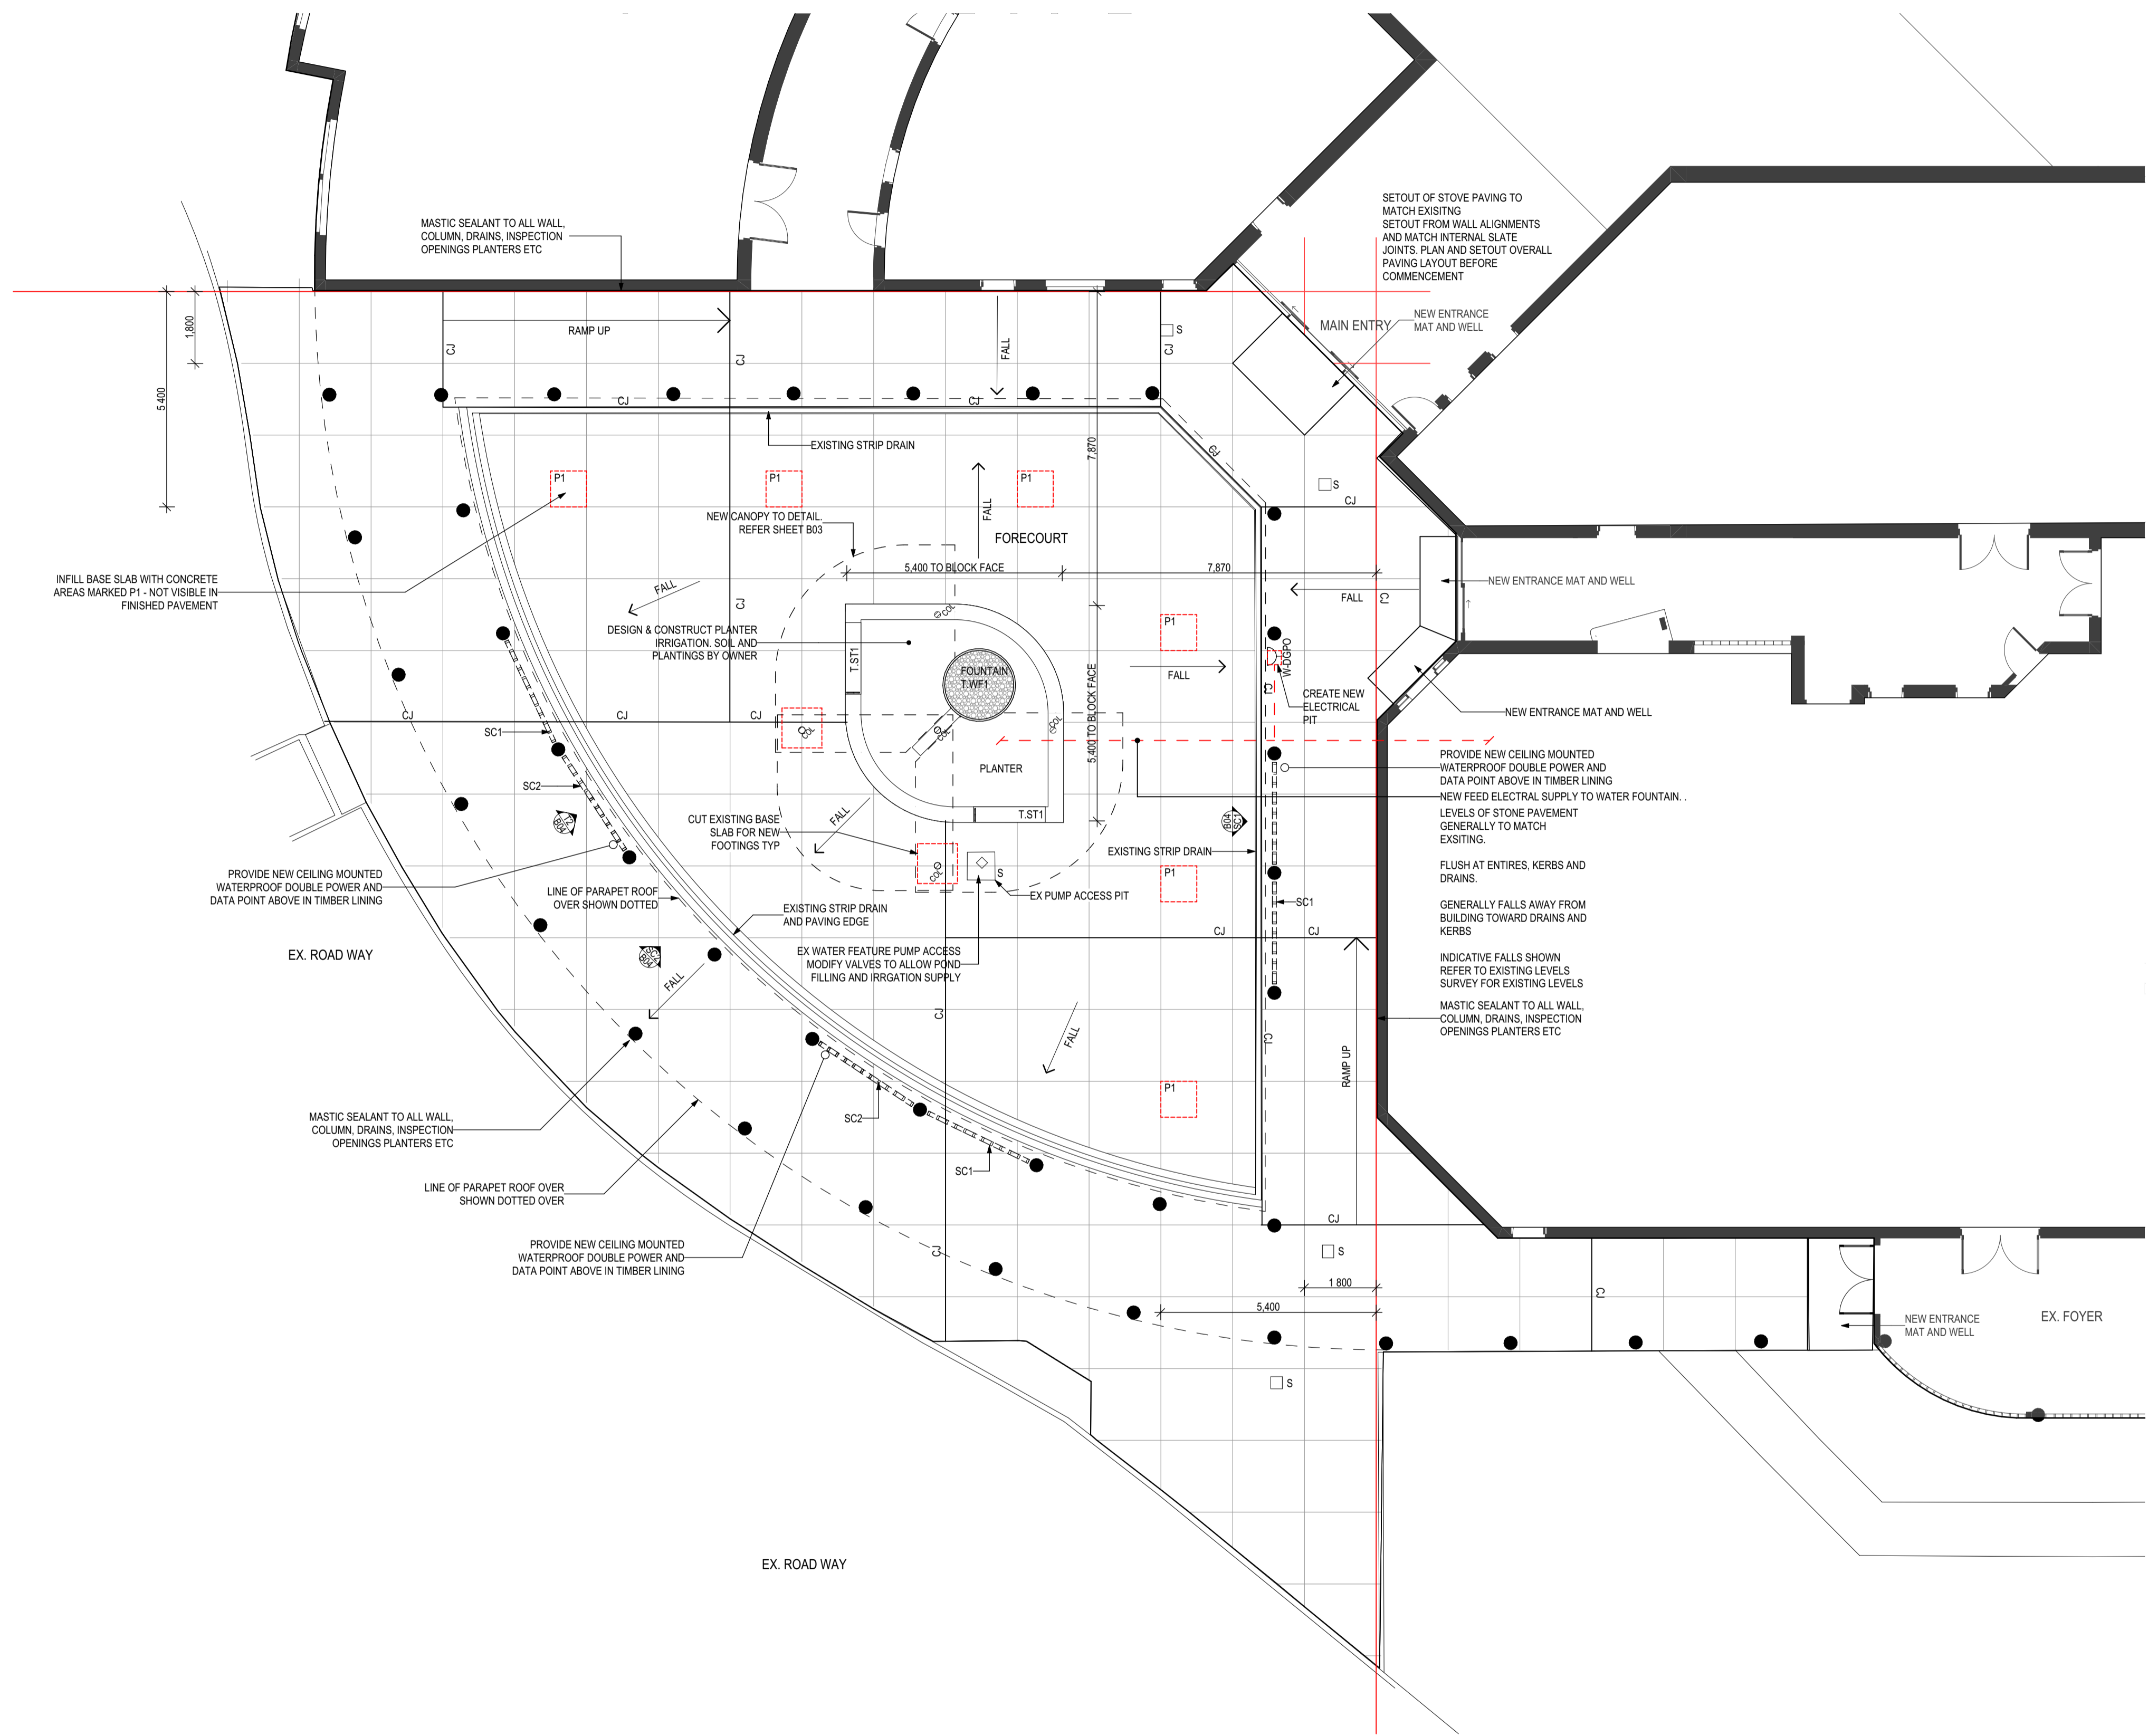

FORECOURT PLAN
1:100

- TYPE CODE LEGEND**
- SCREEN TYPES**
REFER TO DETAILS
SCX SCREEN TYPE
- SIGNAGE TYPES**
REFER TO SIGNAGE SCHEDULE
SX SIGNAGE NUMBER
- LABEL TYPES**
- WALL TYPE
 - FINISHES
 - FIXTURES
- FINISHES**
REFER TO FINISHES SCHEDULE FOR ALL MATERIAL SELECTIONS
- FIXTURES**
REFER TO FIXTURES SCHEDULE FOR ALL FIXTURES SELECTIONS
- NOTES:**
- PROVIDE TERMITE BARRIER PROVISIONS IN ACCORDANCE WITH AS3660.1 - 2014
 - SEISMIC RESTRAINT OF NON-STRUCTURAL COMPONENTS IN ACCORDANCE WITH AS1170.4
 - ALL EXISTING BUILDING AND SITE ELEMENTS TO BE PROTECTED DURING WORKS
 - OF PARTICULAR IMPORTANCE IS THE EXTERNAL STONE WALLS AND CONCRETE COLUMNS. THESE FOR PART OF THE HERITAGE LISTING AND ARE FINISHED MATERIALS THERE DIFFICULT TO PATCH IF DAMAGED.
- ELECTRICAL**
- W-DGPO WATERPROOF DOUBLE GPO AND DATA POINTS
- WALL TYPE LEGEND**
- PLANTER WALLS**
- 190 mm CONCRETE BLOCK
 - 10 mm AIR GAP
 - 190 mm CONCRETE BLOCK

Studio S2 Architects Pty Ltd
347 Unley Road Malvern SA 5061
(08) 7231 5470
studio@s2architects.com.au
www.s2architects.com.au

GENERAL NOTES
Verify all dimensions and levels on site prior to construction. Do not scale drawings.
The copyright of this drawing remains the property of S2 Architects Pty Ltd and may not be used, sold, transferred, copied or reproduced in whole or in part in any matter or form without the agreement of S2 Architects Pty Ltd.

Rev	Date	Description	Rev	Date	Description	Rev	Date	Description	Rev	Date	Description
A	1/05/2026										

PROJECT
JUBILEE CHAPEL - FORECOURT WORKS

SITE ADDRESS
760 GOODWOOD ROAD PASADENA SA 5042




CLIENT
CENTENNIAL PARK CEMETERY

PRELIMINARY

DRAWING TITLE
PROPOSED FLOOR PLAN

SCALE	@ A1	DATE	1/05/2026
PROJECT NO.	22020	DRAWN BY	S2
DRAWING NO.	22020-ARCHITECTURE-B02	REVISION	A

TYPE CODE LEGEND		TYPE CODE LEGEND	
CEILING TYPES REFER TO CEILING TYPE LEGEND FOR CEILING TYPES	SX EXTERNAL SOFFIT TYPE	SCREEN TYPES REFER TO DETAILS	SCX SCREEN TYPE
LABEL TYPES		SIGNAGE TYPES REFER TO SIGNAGE SCHEDULE	SX SIGNAGE NUMBER
FINISHES		LABEL TYPES	
CEILING HEIGHT & CEILING TYPE		WALL TYPE	
LEGEND		FINISHES	
FINISHES REFER TO FINISHES SCHEDULE FOR ALL MATERIAL SELECTIONS		F.STX FIXTURES	
FIXTURES REFER TO FIXTURES SCHEDULE FOR ALL FIXTURES SELECTIONS		FINISHES REFER TO FINISHES SCHEDULE FOR ALL MATERIAL SELECTIONS	
ELECTRICAL		FIXTURES REFER TO FIXTURES SCHEDULE FOR ALL FIXTURES SELECTIONS	
W-DGPO WATERPROOF DOUBLE GPO AND DATA POINTS		NOTES:	
		PROVIDE TERMITE BARRIER PROVISIONS IN ACCORDANCE WITH AS3660.1 - 2014	
		SEISMIC RESTRAINT OF NON-STRUCTURAL COMPONENTS IN ACCORDANCE WITH AS1170.4	
		ALL EXISTING BUILDING AND SITE ELEMENTS TO BE PROTECTED DURING WORKS	
		OF PARTICULAR IMPORTANCE IS THE EXTERNAL STONE WALLS AND CONCRETE COLUMNS. THESE FOR PART OF THE HERITAGE LISTING AND ARE FINISHED MATERIALS THERE DIFFICULT TO PATCH IF DAMAGED.	
		ELECTRICAL	
		W-DGPO WATERPROOF DOUBLE GPO AND DATA POINTS	
		WALL TYPE LEGEND	
		190 mm CONCRETE BLOCK	
		10 mm AIR GAP	
		190 mm CONCRETE BLOCK	

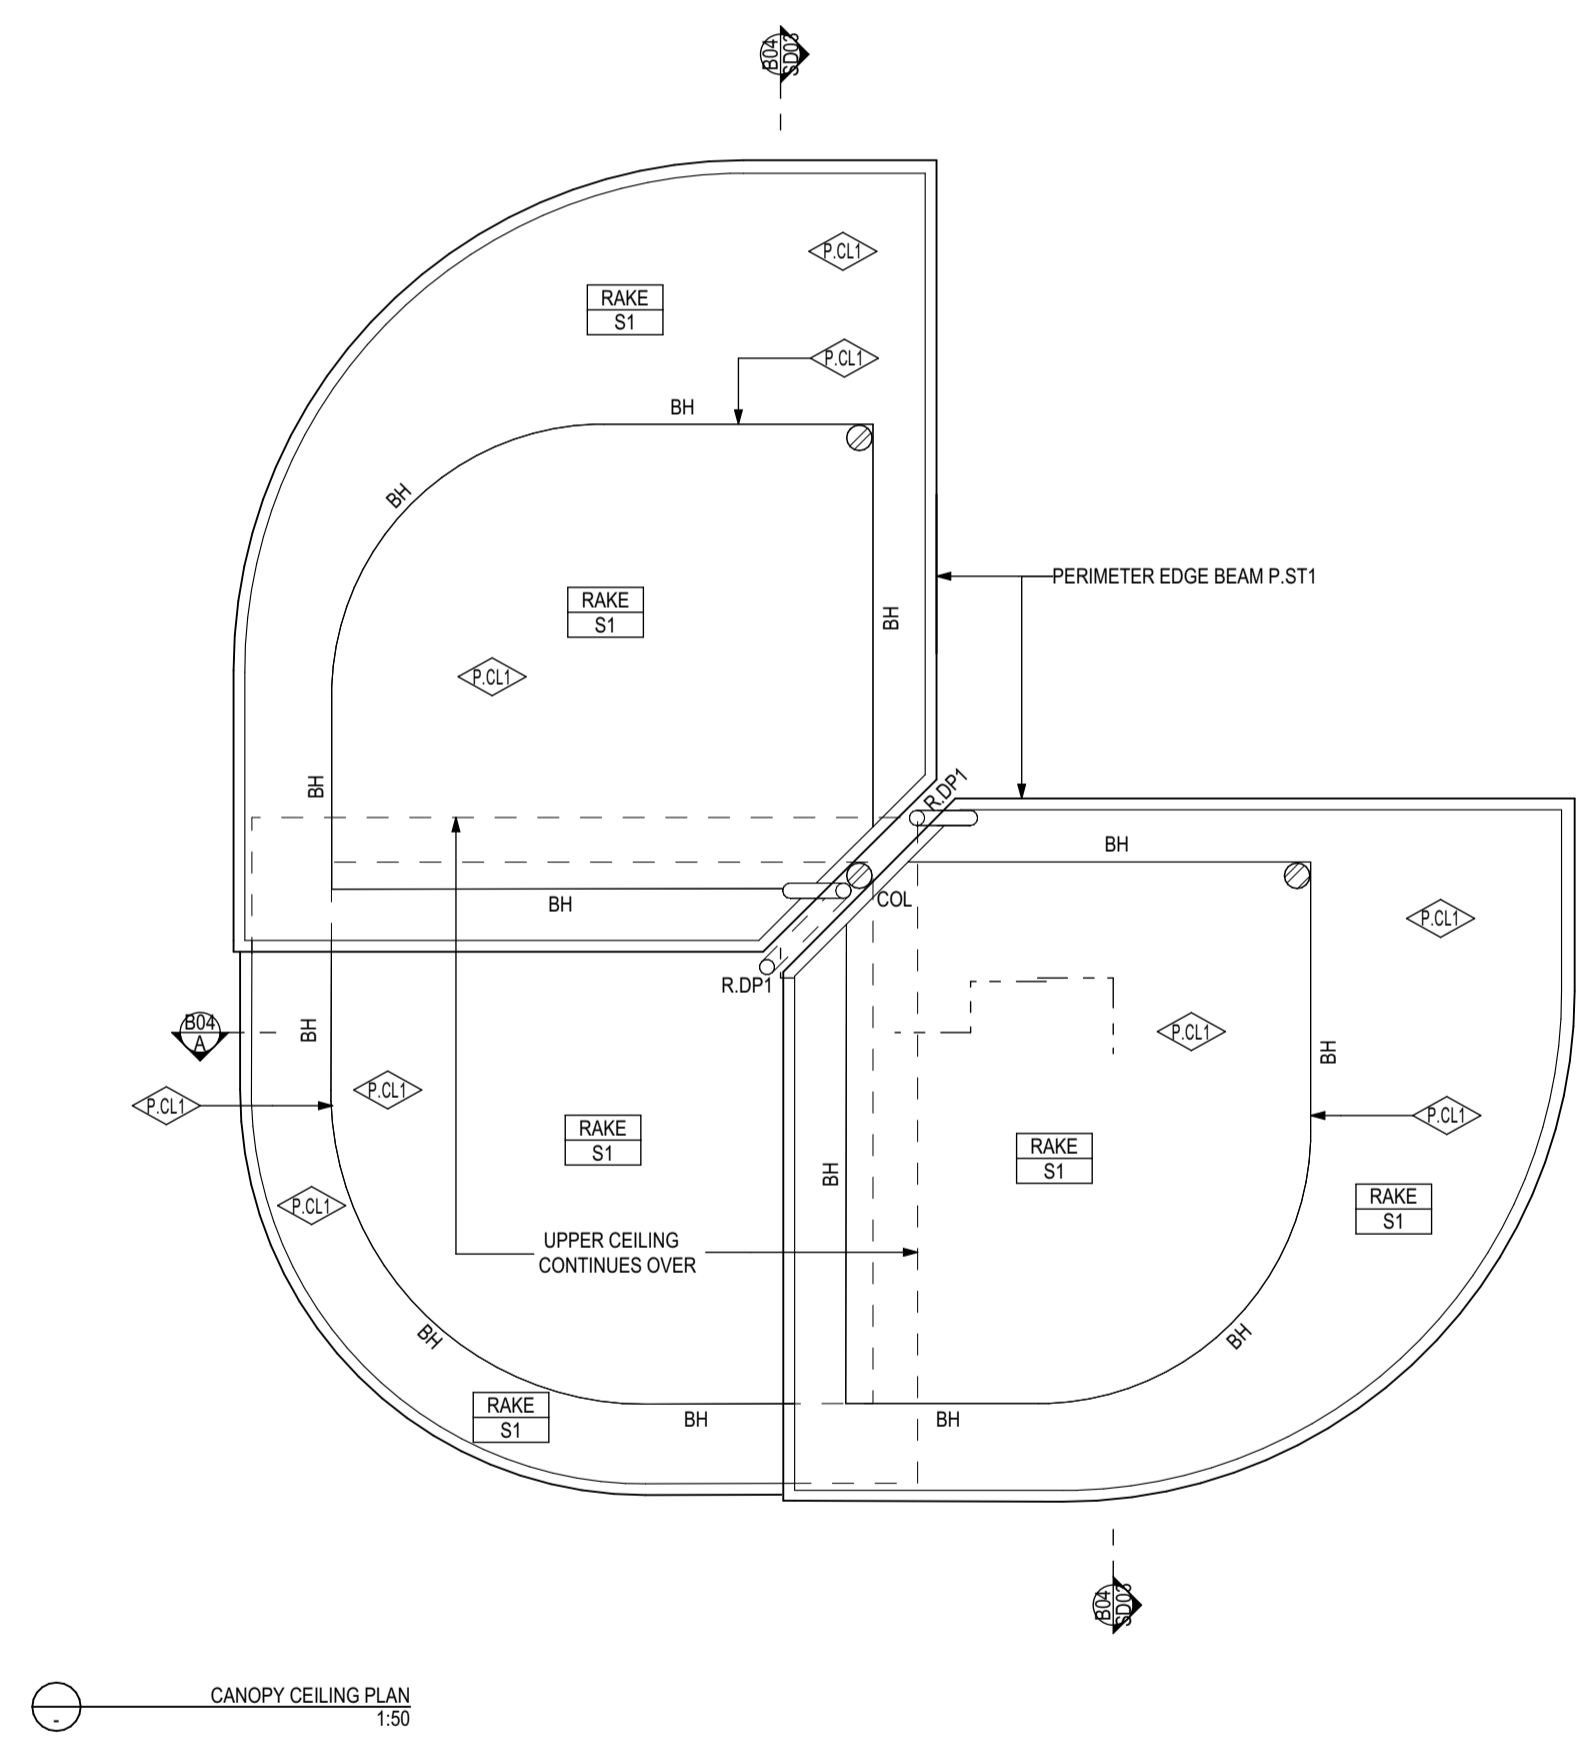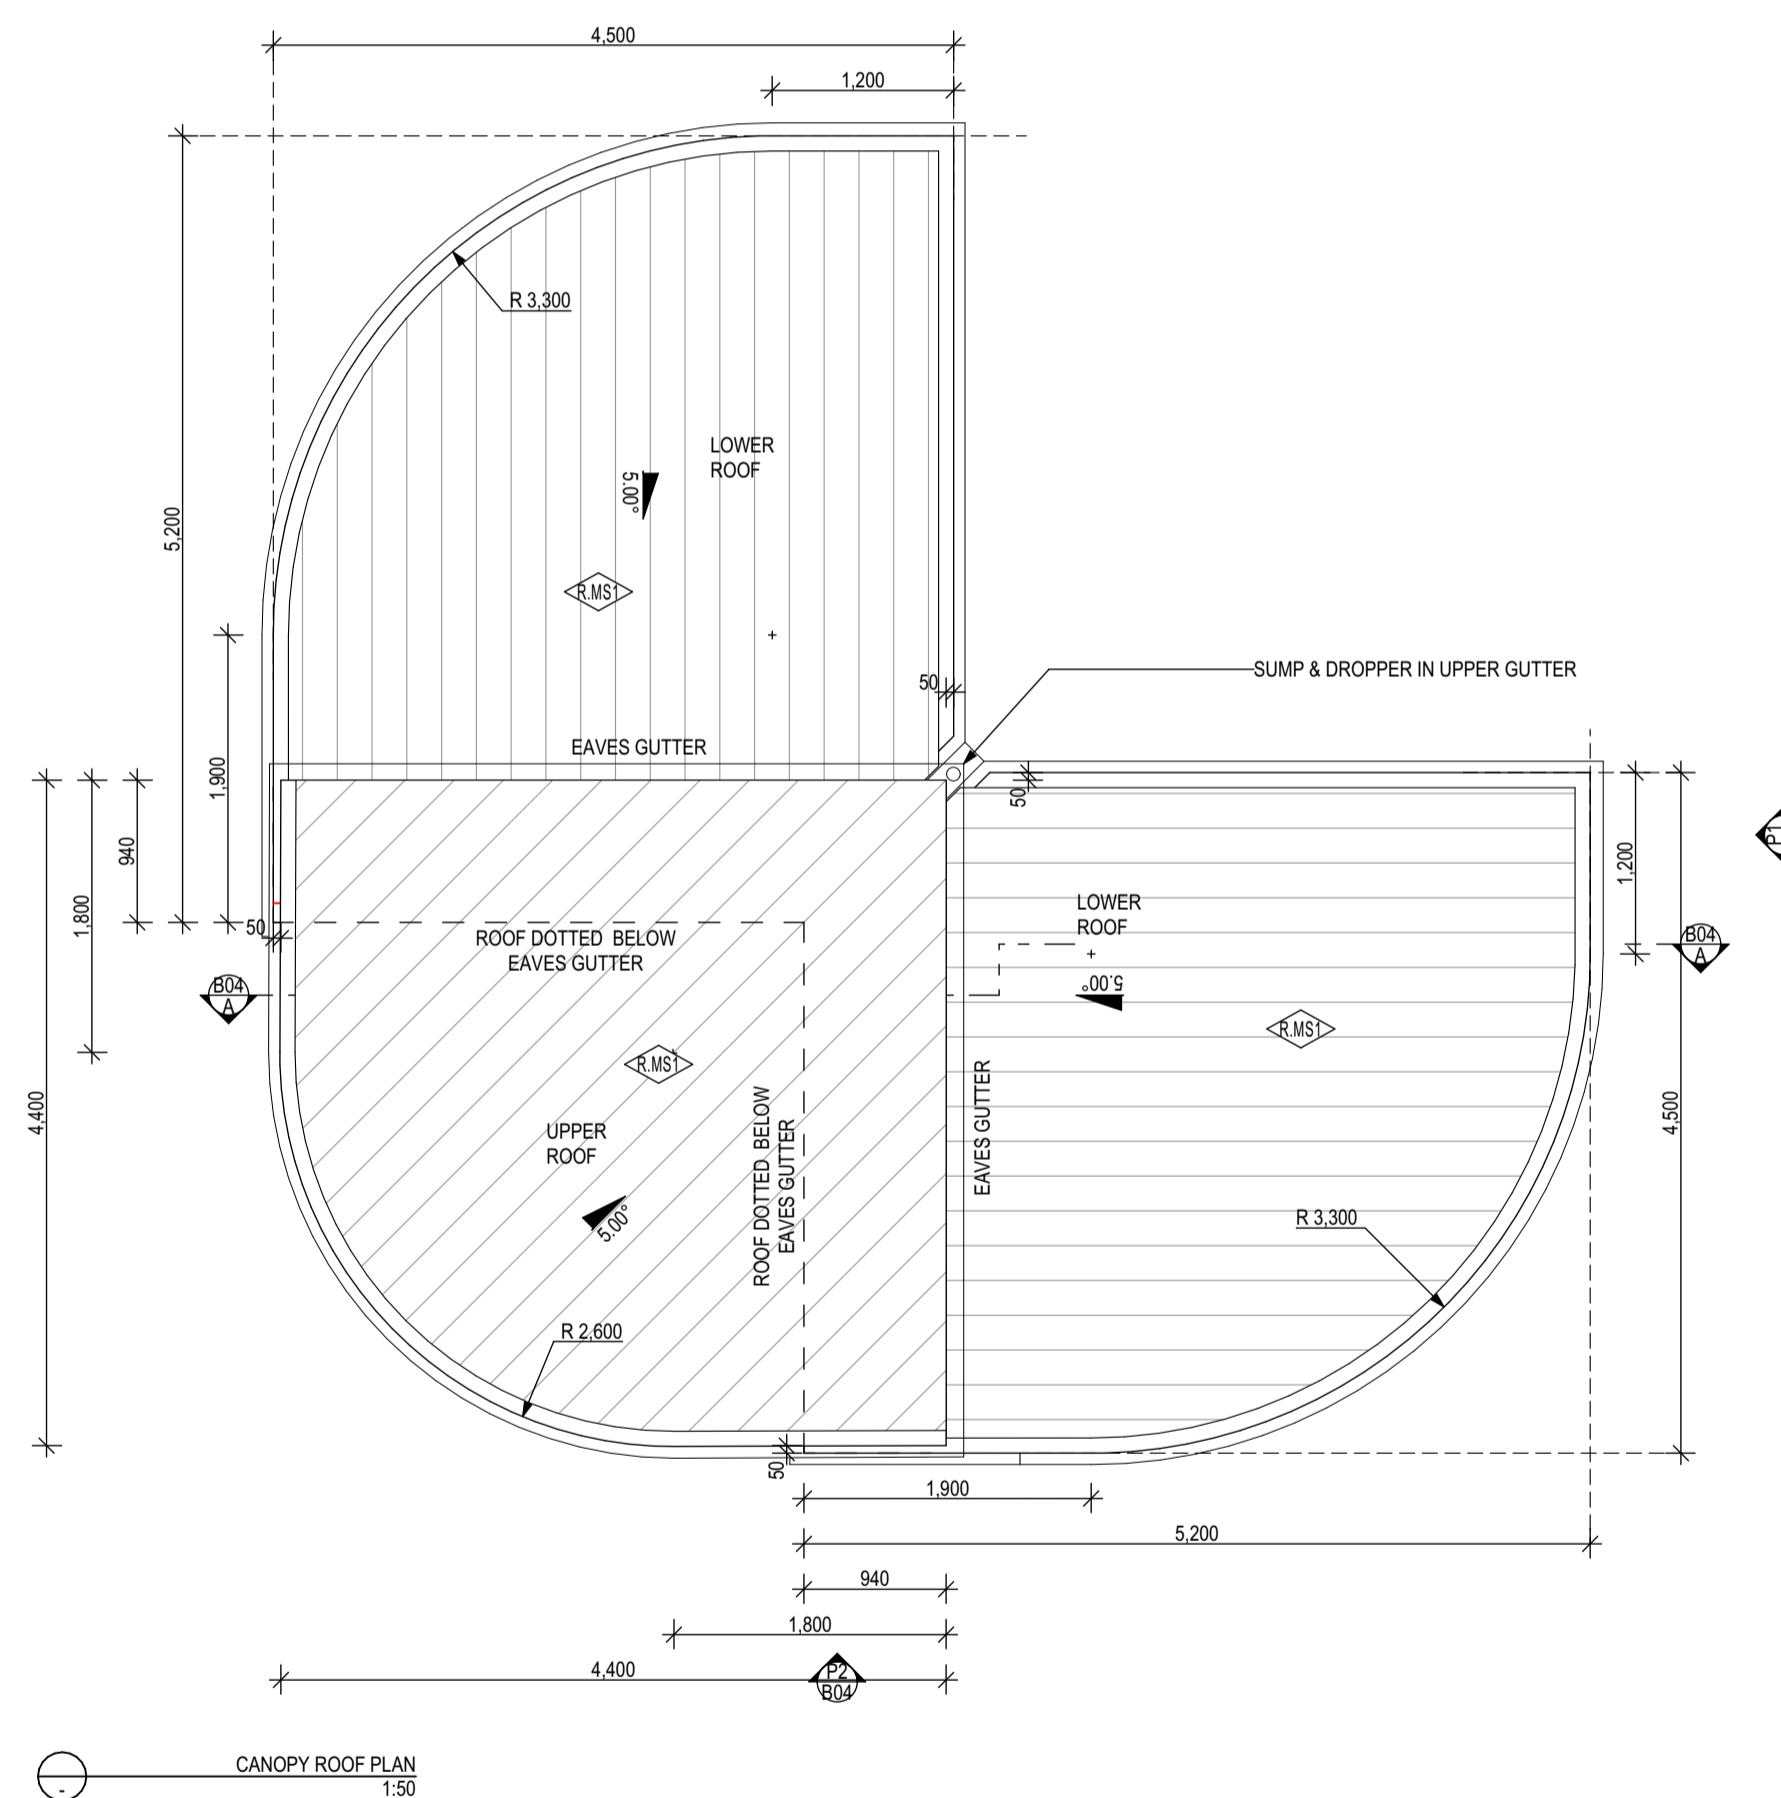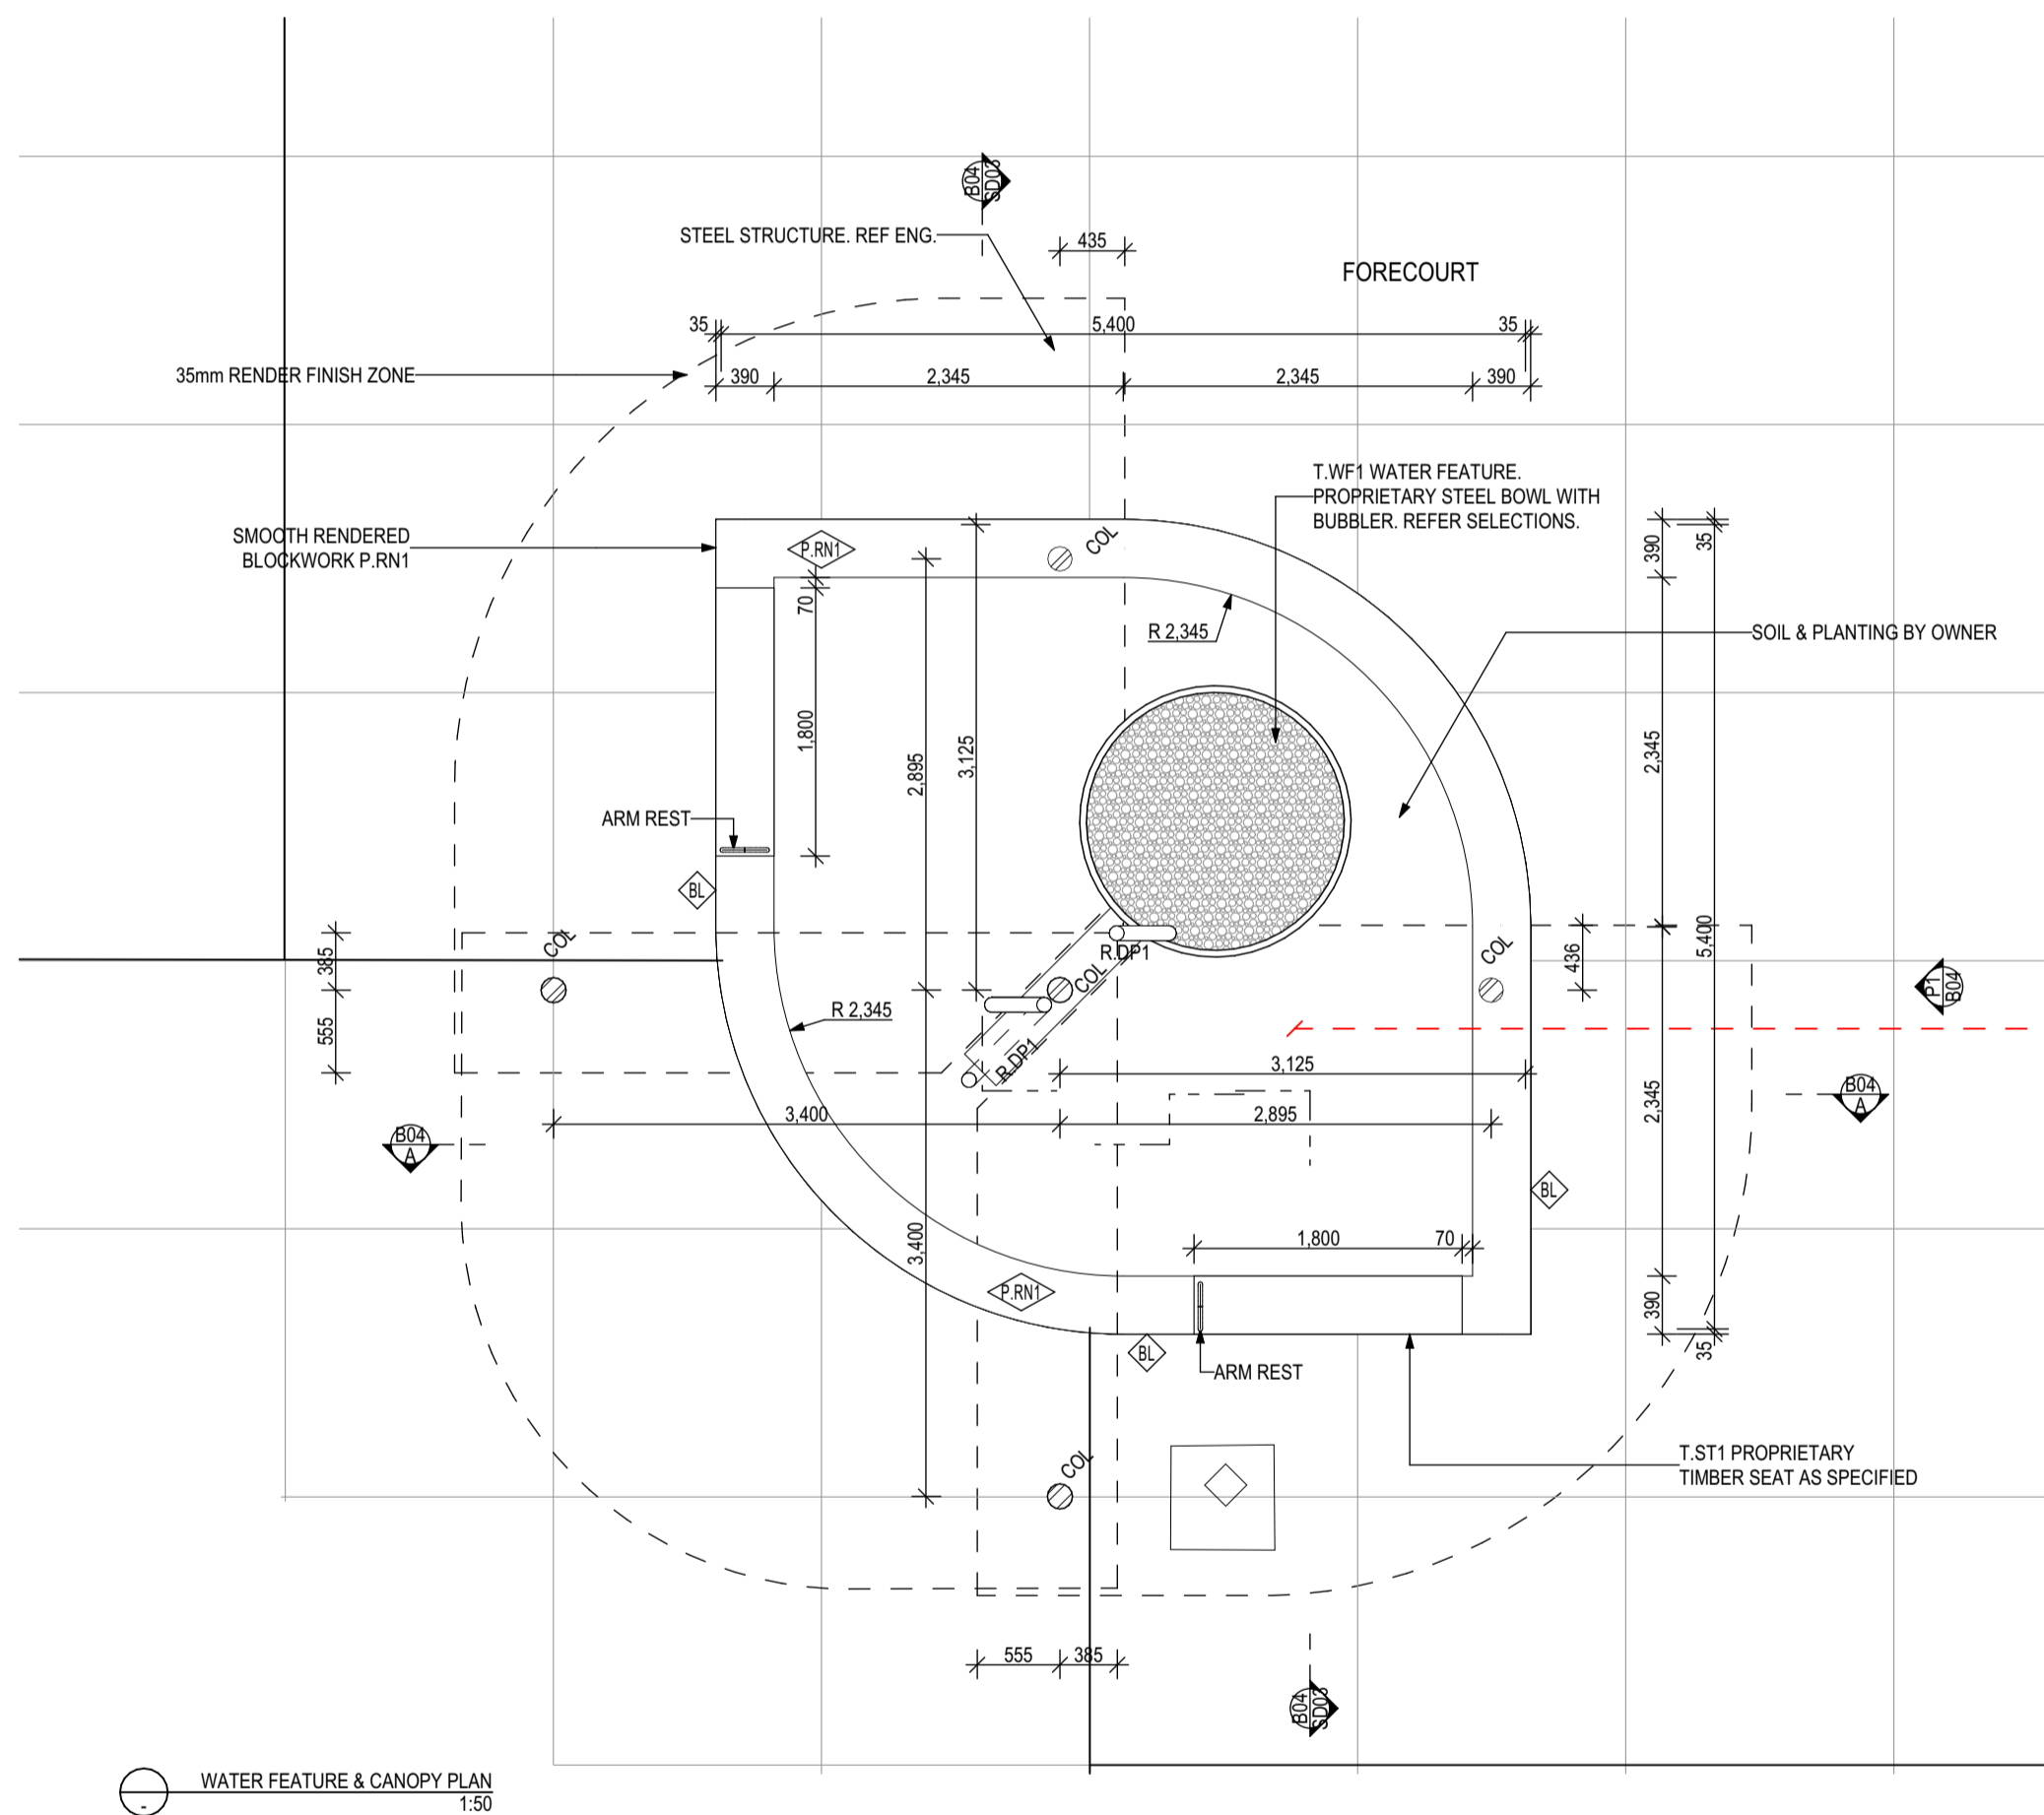

Studio S2 Architects Pty Ltd
347 Unley Road Malvern SA 5061
(08) 7231 5470
studio@s2architects.com.au
www.s2architects.com.au

GENERAL NOTES
Verify all dimensions and levels on site prior to construction. Do not scale drawings.
The copyright of this drawing remains the property of S2 Architects Pty Ltd and may not be used, sold, transferred, copied or reproduced in whole or in part in any matter or form without the agreement of S2 Architects Pty Ltd.

Rev	Date	Description
P02	19/01/2026	CONSULTANT ISSUE
A	1/05/2026	

Rev	Date	Description

Rev	Date	Description

Rev	Date	Description

Rev	Date	Description

PROJECT
JUBILEE CHAPEL - FORECOURT WORKS

SITE ADDRESS
760 GOODWOOD ROAD PASADENA SA 5042

CLIENT
CENTENNIAL PARK CEMETERY

DRAWING TITLE
WATER FEATURE AND CANOPY DETAILS 1A

SCALE @ A1	DATE 1/05/2026
PROJECT NO. 22020	DRAWN BY S2
DRAWING NO. 22020-ARCHITECTURE-B03	REVISION A

PRELIMINARY

TYPE CODE LEGEND

BALUSTRADE AND SCREEN TYPES
 REFER TO DETAILS
 BSX BALUSTRADE TYPE
 HRX HANDRAIL TYPE
 SCX SCREEN TYPE
 SHX SUNHOOD TYPE

SIGNAGE TYPES
 REFER TO SIGNAGE SCHEDULE
 SOX SIGNAGE NUMBER


LABEL TYPES

◊(XX) FINISHES
 T.XI FIXTURES


LEGEND

H.DP1 DOWNPIPE
 FINISHES REFER TO FINISHES SCHEDULE FOR ALL MATERIAL SELECTIONS
 FIXTURES REFER TO FIXTURES SCHEDULE FOR ALL FIXTURES SELECTIONS


ELECTRICAL
 W-DGPO WATERPROOF DOUBLE GPO AND DATA POINTS

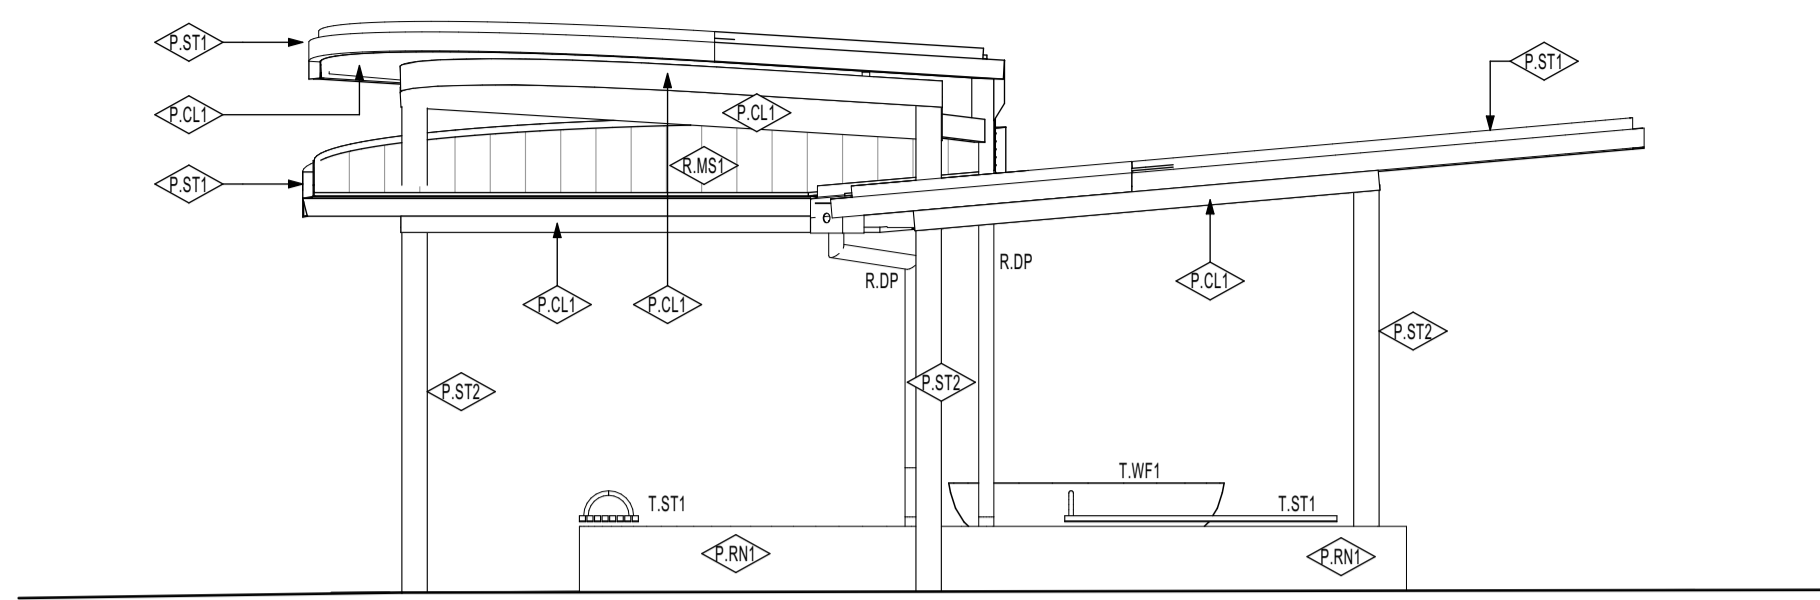


PLANTER / WATER FEATURE SOUTH ELEVATION
1:50

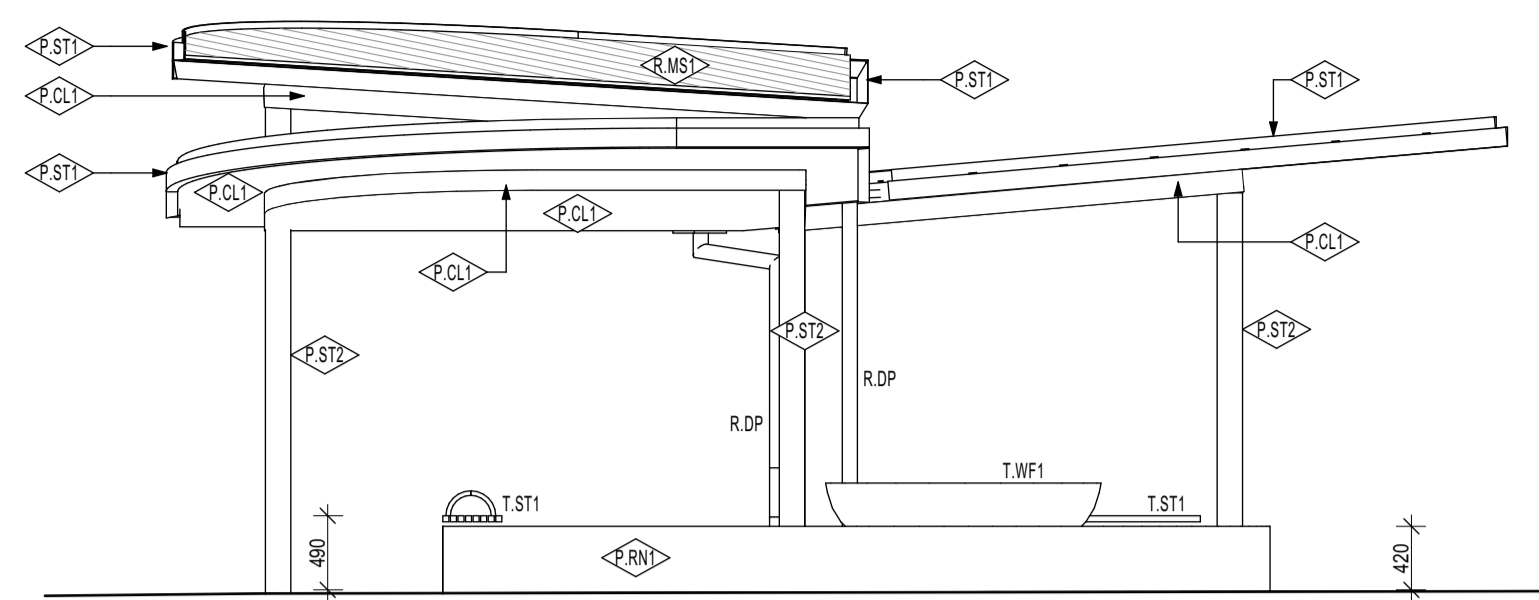


PLANTER / WATER FEATURE EAST ELEVATION
1:50

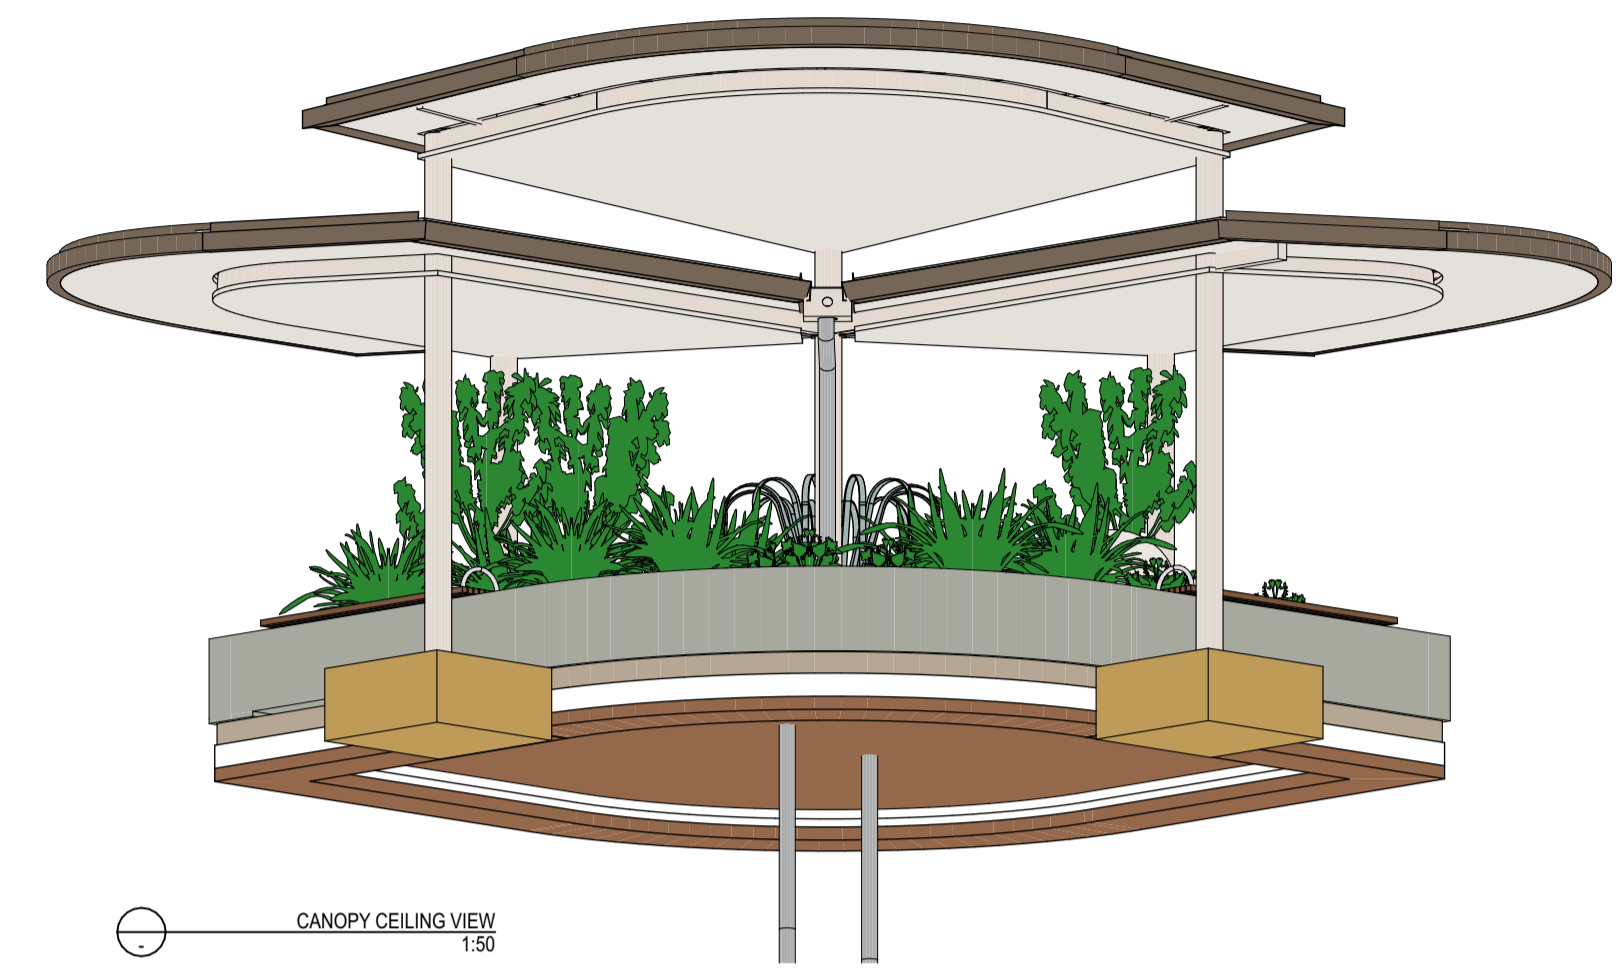

CANOPY CEILING VIEW
1:50

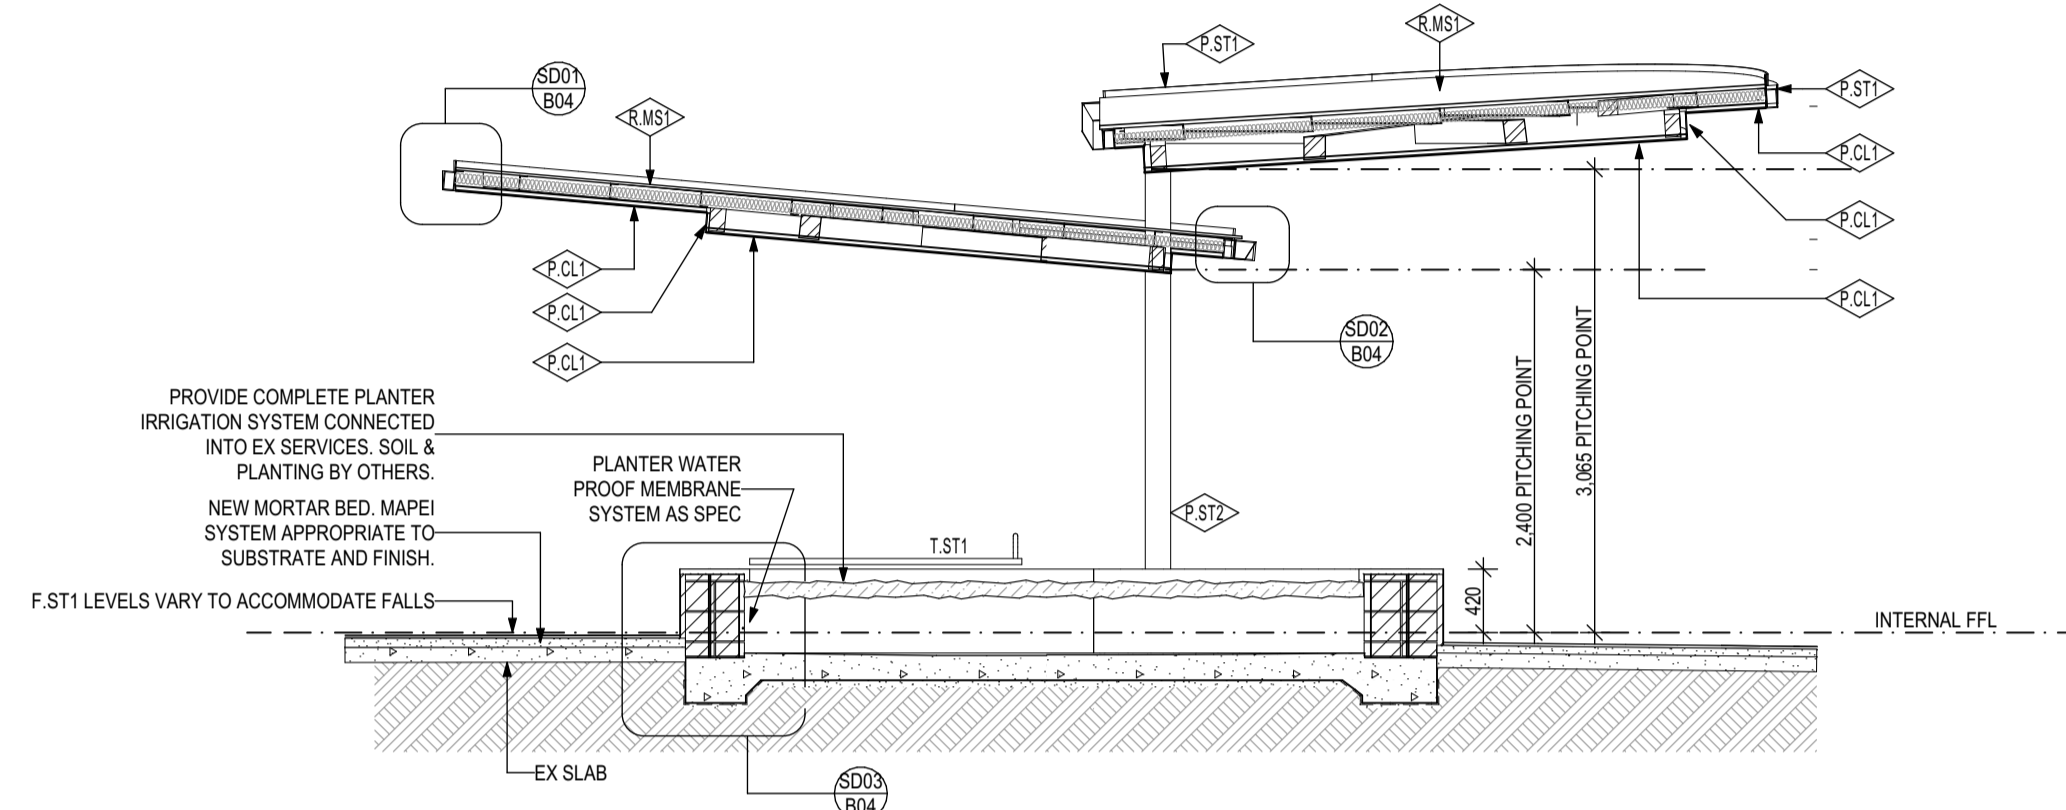


A WATER FEATURE, PLANTER & CANOPY SECTION
1:50

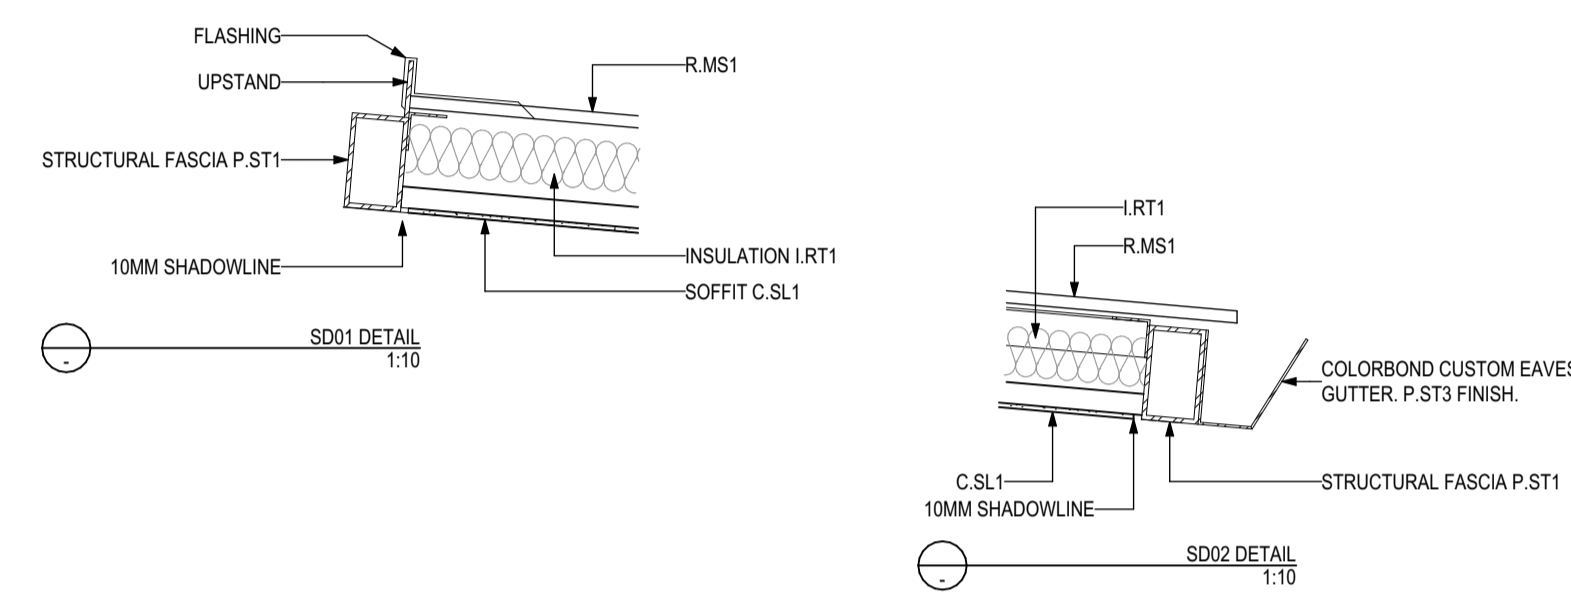


SD01 DETAIL
1:10


SD02 DETAIL
1:10

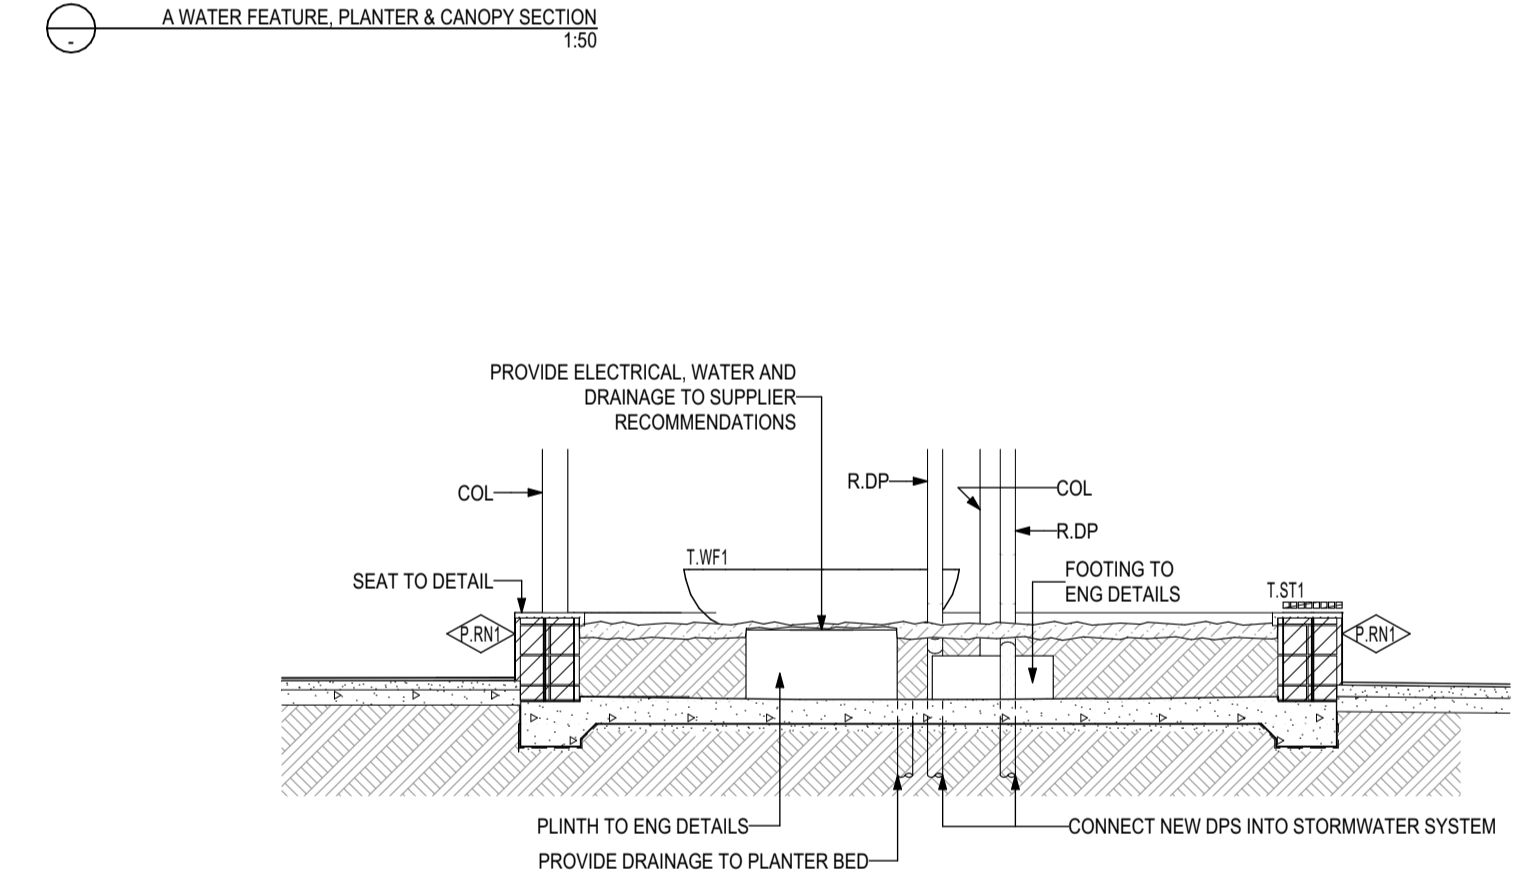


SD03 PLANTER AND SEAT SECTION
1:50

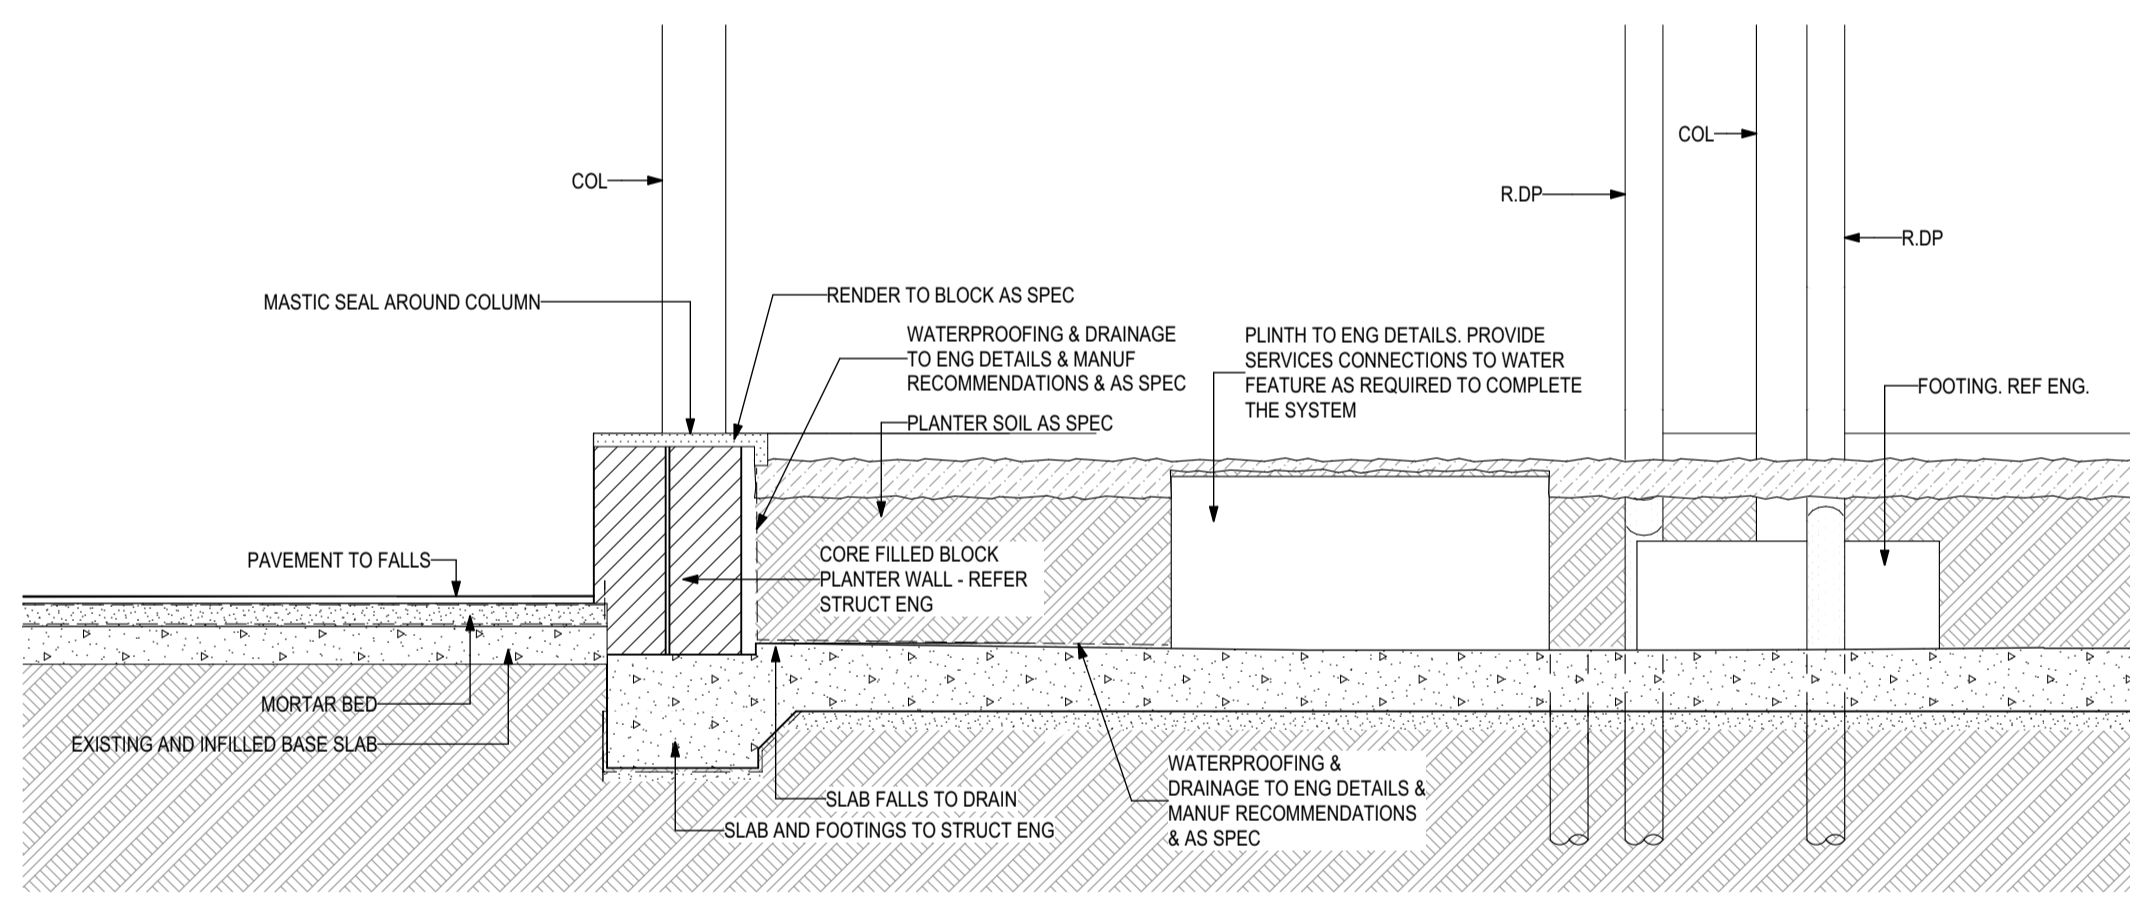


SD03 PLANTER AND SEAT SECTION
1:20

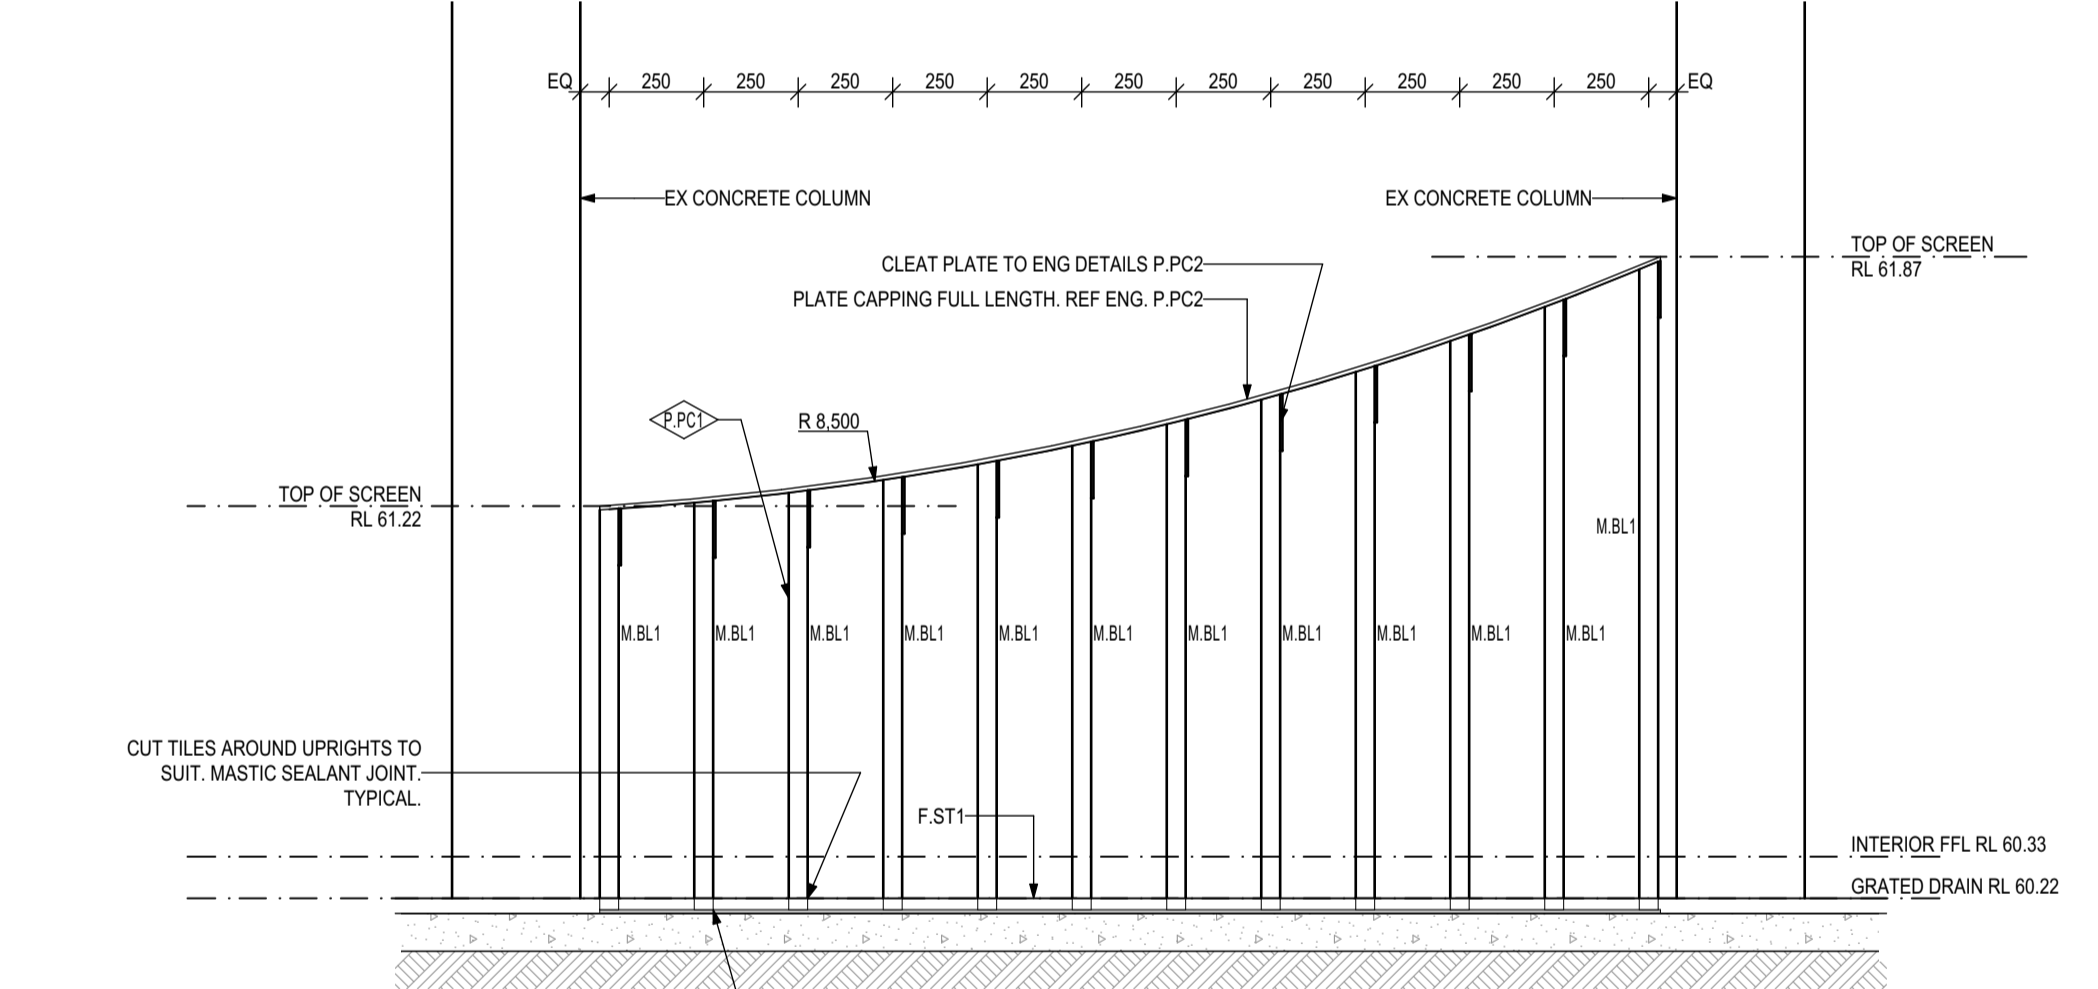

T2 DETAIL ELEVATION & TYPICAL SCREEN DETAILING
1:20

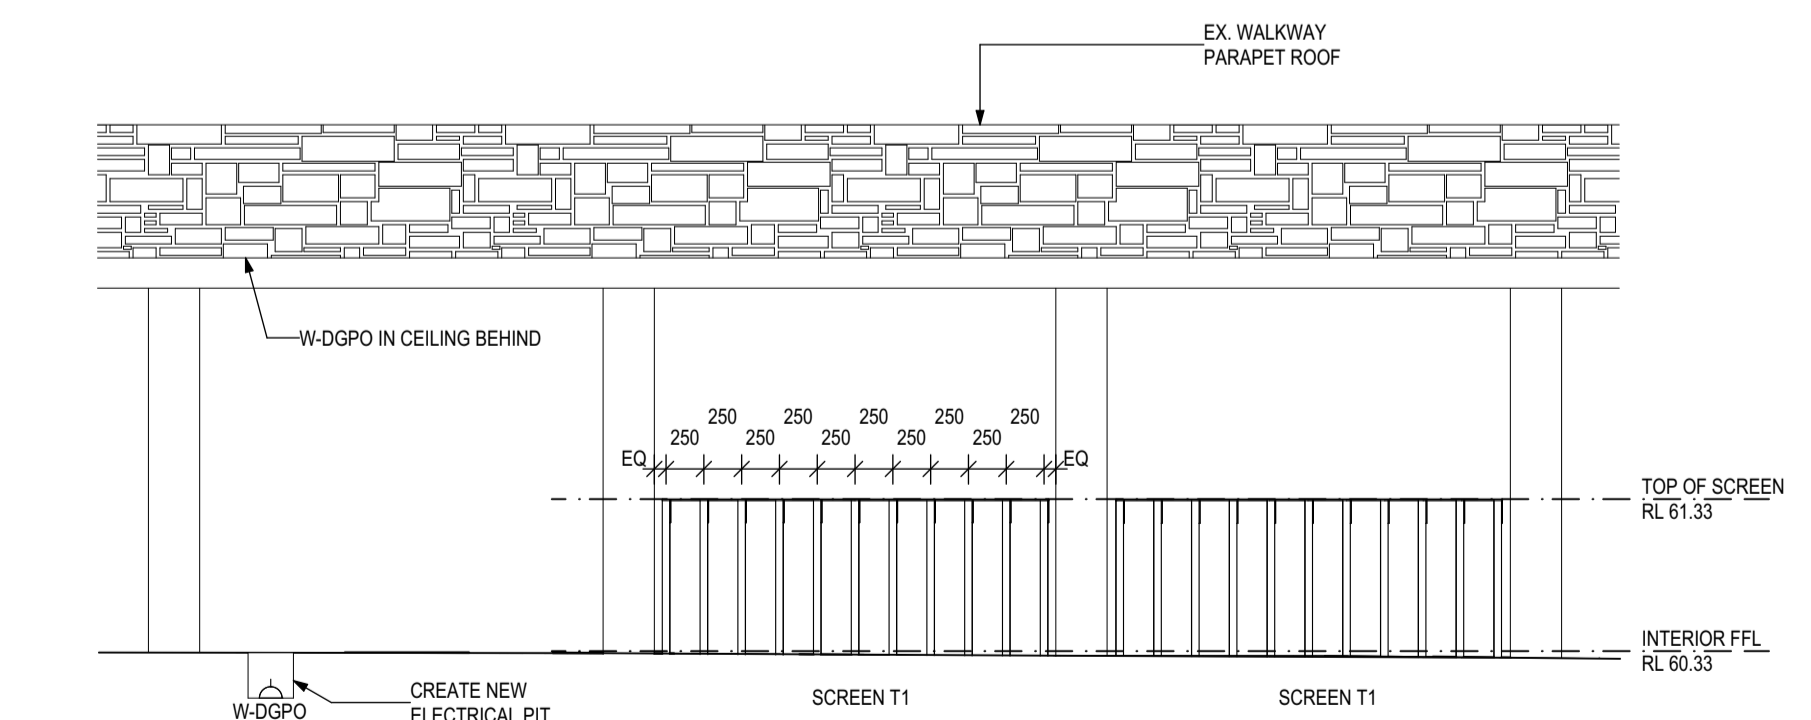

SC1 SCREEN ELEVATION
1:50

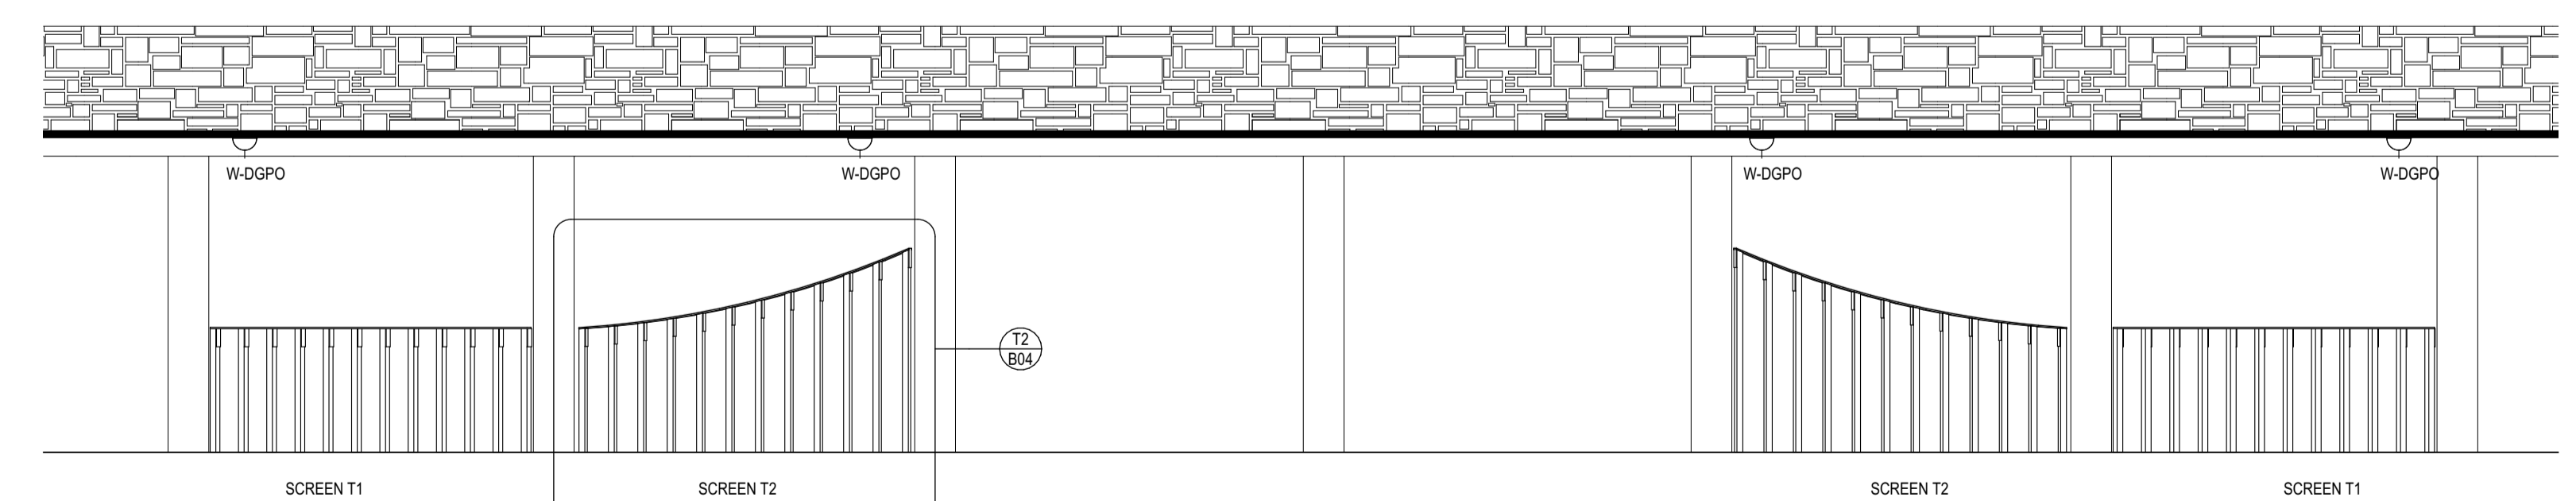

SC2 SCREEN ELEVATION
1:50

PRELIMINARY

Studio S2 Architects Pty Ltd
 347 Unley Road Malvern SA 5061
 (08) 7231 5470
 studio@s2architects.com.au
 www.s2architects.com.au


GENERAL NOTES
 Verify all dimensions and levels on site prior to construction. Do not scale drawings.
 The copyright of this drawing remains the property of S2 Architects Pty Ltd and may not be used, sold, transferred, copied or reproduced in whole or in part in any matter or form without the agreement of S2 Architects Pty Ltd.

Rev	Date	Description

Rev	Date	Description

Rev	Date	Description

Rev	Date	Description

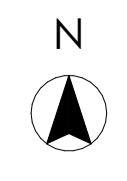

PROJECT
JUBILEE CHAPEL - FORECOURT WORKS

SITE ADDRESS
 760 GOODWOOD ROAD PASADENA SA 5042

CLIENT
 CENTENNIAL PARK CEMETERY

DRAWING TITLE	
WATER FEATURE AND CANOPY DETAILS 1A	
SCALE	@ A1 DATE 1/05/2026
PROJECT NO. 22020	DRAWN BY S2
DRAWING NO. 22020-ARCHITECTURE-B04	REVISION A

MATERIALS AND SELECTIONS SCHEDULE

REVISION RECORD

REV	DATE	DESCRIPTION
A	1/05/2026	Issued for tender

To be read in conjunction with all Drawings, Specifications and Schedules

All products to be installed to manufactures requirements and details

Provide standard manufacturers warantees

Allow for all requirements to install selected products and materials

All alternatives/substitutions for any material, finish, fixture or fitting are to be reviewed and approved by S2 Architects


Lead times are indicative at time of selection - contractor to confrim lead times to ensure prodcuts are available at meet contractual timeframes

Provide samples or tech data of all materials, finishes, fixtures and fittings for approval before ordering

Provide built samples of systems/products etc as requested in schedule


MATERIALS AND SELECTIONS SCHEDULE

FLOOR FINISHES

CODE	ITEM	LOCATION	DESCRIPTION	IMAGE	SUPPLIER	LEAD TIMES	REV
F.ST1	Stone	Forecourt	<p>Product: Bluestone - Confirm product supply appearance and finish with architect prior to ordering.</p> <p>Waterproofing membrane: Mapei MAPELASTIC SMART</p> <p>Grout: 10mm joint. Mapei ULTRACOLOR PLUS - 112 Medium Grey - check on site for colour match prior to ordering</p> <p>Installation: Mapei system for installation of stone C09</p> <p>Silicone: MAPESIL LM</p> <p>Adhesive: Keraquick or Granirapid - required for fast adhesion</p> <p>Sizes: Refer floor plan flagstone - layout to match existing sizes.</p> <p>Thickness: 20mm</p> <p>Spares: Provide additional 10% of all sizes for spares</p> <p>Slip Resistance: P4</p> <p>Sample: Provide an installed sample for approval. 1800x1800 including grout and mastic joints</p> <p>Control joints: To align with joints in slab under</p> <p>Sealer: Solv Seal Gold to Tumbled recommendations</p> <p>Natural material note: This material is moisture sensitive and variable in strength across individual tiles and between tiles. Care should be taken in storage, surface preparation and installation to ensure units maintain dimensional stability</p>		<p>Tumbled - Sarah Wiese</p> <p>sarah@tumbled.com.au</p> <p>0466 491 901</p> <p>Confirm all details prior to ordering and obtain architect approval.</p>	18 weeks	A

MATERIALS AND SELECTIONS SCHEDULE

FLOOR FINISHES

CODE	ITEM	LOCATION	DESCRIPTION	IMAGE	SUPPLIER	LEAD TIMES	REV
			<p>Additional Notes: Supply appropriate size and quantity to create specified flagstone layout. Refer drawings.</p> <p>Prepare substrate to manufacturer's recommendations including waterproof membrane and mortar screed. Clean, dry and protect tiles each stage of the intallation process to manuf recommmendations.</p> <p>Install to civil eng details and manuf recommendations. Open all crates / pallets and ensure clean and dry tiles are sorted and mixed to ensure an even and consistent distribution of varying patterns</p>				
F.EM1	Entrance mat		<p>Product: Monumat entrance mat Profile: Alpha 1 Colour: Step CHARCOAL 110 Frame: Multiframe</p>		Walmay		


MATERIALS AND SELECTIONS SCHEDULE

WALL FINISHES

CODE	ITEM	LOCATION	DESCRIPTION	IMAGE	SUPPLIER	LEAD TIMES	REV
W.BL1	Blockwork	Planter	<p>Product: Grey blockwork Standard 190 concrete block with solid capping to eng details.</p> <p>Finish: P.RN1</p> <p>Joints: Suitable for finish P.RN1</p>				

MATERIALS AND SELECTIONS SCHEDULE

ROOF FINISHES

CODE	ITEM	LOCATION	DESCRIPTION	IMAGE	SUPPLIER	LEAD TIMES	REV
R.MS1	Sheet metal roofing	Canopy	Product: Smartspan roof sheeting Code: SSP42AZ Colour: Colorbond Dune Fixings: Colour match to roof Flashings: Colour match to roof, paint the visible edge to match PFC fascia		Stratco Shawn Stevens shawn.stevens@stratco.com.au 0455 335 457		A
R.DP1	Downpipe		Material: Sewer Grade uPVC Size: 100mm dia Finish: P.DP1 Fixings: single point fixings back to wall painted to match downpipe				
R.EG1	Eaves Gutter		Profile: Custom folded Finish: Colorbond Colour: XX Brackets: XX Notes: XX				
R.RH1	Rainhead		Product: XX Finish: XX Colour: XX Notes: XX				

MATERIALS AND SELECTIONS SCHEDULE

CEILING FINISHES

CODE	ITEM	LOCATION	DESCRIPTION	IMAGE	SUPPLIER	LEAD TIMES	REV
C.SL1	Soffit lining	Canopy	Product: Soffitline Code: 94712 Colour: P.CL1 Notes: Install to manuf recommendations and best practice information. Thickness: 6mm Fixings: Countersunk screw & flushed Joint: Flush		Cemintel		


MATERIALS AND SELECTIONS SCHEDULE

INSULATION

CODE	ITEM	LOCATION	DESCRIPTION	IMAGE	SUPPLIER	LEAD TIMES	REV
I.RT1	Roof insulation	Canopy	Product: Anticon blanket Rating: R1.3 Thickness: 60mm		Bradford or similar		A






MATERIALS AND SELECTIONS SCHEDULE

METALWORK

CODE	ITEM	LOCATION	DESCRIPTION	IMAGE	SUPPLIER	LEAD TIMES	REV
M.BL1	Aluminium blade	Screening between columns	<p>Product: Aluminium box blade</p> <p>Finish: P.PC1 - Modinex timber grain</p> <p>Notes: Height varies Fixing to detail, refer also engineer's details Cleat & plate finish P.PC2</p> <p>Size: 100x50mm</p>		<p>Modinex Kelly Sarandis Kelly@modinex.com.au 1800 156 455 0467 923 741</p>		


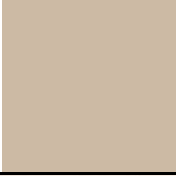

MATERIALS AND SELECTIONS SCHEDULE

COATINGS

CODE	ITEM	LOCATION	DESCRIPTION	IMAGE	SUPPLIER	LEAD TIMES	REV
P.CL1	Paint	Soffit lining	<p>Product: Dulux Weathershield</p> <p>Code: S13D1Q</p> <p>Colour: Light Rice Quarter</p> <p>Finish: Low sheen</p> <p>Provide a system appropriate to Cemintel substrate</p>		Dulux		
P.DP1	Downpipe Paint		<p>Product: Dulux protective coating system</p> <p>Code: S13D1</p> <p>Colour: Light Rice</p> <p>Finish: semi-gloss</p>				
P.ST1	Paint	Perimeter beam	<p>Product: Alchemy Liquid Gold</p> <p>Colour: Bronze Gold</p> <p>Finish: Metallic</p> <p>Provide a zinc based steel protective coating in line with climate zone and building position in line with AS and Structural notes.</p> <p>Primer: Porters Universal Primer - 2 coats min</p>		Porters Paints		
P.ST2	Paint	Columns	<p>Product: Dulux protective coating system</p> <p>Code: S13D1</p> <p>Colour: Light Rice</p> <p>Finish: semi-gloss</p> <p>Provide a zinc based steel protective coating in line with climate zone and building position in line with AS and Structural notes.</p> <p>Top coat for exposed steel to be Weathermax HBR.</p> <p>Ensure total steel protection system is compatible</p>		Dulux		
P.ST3	Paint	Custom folded gutter	<p>Product: Alchemy Liquid Gold</p> <p>Colour: Bronze Gold</p> <p>Finish: Metallic</p> <p>Prepare colorbond substrate to manuf recommendations. Provide prep coating system to the colorbond substrate.</p> <p>Primer: Porters Universal Primer - 2 coats min</p>		Porters Paints		

MATERIALS AND SELECTIONS SCHEDULE

COATINGS

CODE	ITEM	LOCATION	DESCRIPTION	IMAGE	SUPPLIER	LEAD TIMES	REV
P.PC1	Timber look powder coating	Aluminium blades	Product: Modinex timber grain coating system Code: MXDURA Colour: Tasmanian Oak Install to manuf requirements		Modinex Kelly Sarandis Kelly@modinex.com.au 1800 156 455 0467 923 741		
P.PC2	Powdercoat	Aluminium screen top rail	Product: Dulux Powdercoat Zeus Code: 90Z2116S Colour: Paperbark satin Notes: Pre-treatment to manuf requirements		Dulux		
P.RN1	Blockwork render	Planter	Product: Render and coating System: Rockcote Cerano Finish: Concrete Finish to match existing precast concrete columns Sample: Provide sample for approval Notes: System includes quick render, tex prime, Cerano and repel coatings. Apply system to inside and outside of planter walls.		Rockcote		

MATERIALS AND SELECTIONS SCHEDULE

FIXTURES AND FITTINGS

CODE	ITEM	LOCATION	DESCRIPTION	IMAGE	SUPPLIER	LEAD TIMES	REV
F.ST1	Seat	Planter edge	<p>Product: Wandin Straight bench with armrest or equal Code: W1X/STR/ST 10S/85; 10S/LA/85; 10S/RA/85 Modules: 850 straight seat (2 off no armrest, 1 off right, 1 off left) Batten: Enviroslat recycled plastic Batten Colour: Walnut Batten size: 405mm x 40mm x 30mm Armrest: Powdercoated Monument Mount: Concrete plinth mount system on insitu plinth. Refer eng details. Powdercoated frame - Galvanised Mild Steel - Monument</p>		Draffin		
F.WF1	Water feature	Planter	<p>Product: Architectural Water Bowl with bubbler Code: TBA Size: 1800x400mm Bubbler: 180cm Bowl Bubblers Provide the fully operational system including waterproof Provide pump and bubbler. Connect to existing services via new feed. Refer drawings.</p>		<p>Water Features Direct https://waterfeaturesdirect.com.au/architectural-bowls/water-bowl</p>		